

ROAD SIGNS AND MARKINGS

SCALE 1:250

Gateway road markings and textureflex to be installed as indicated in Drawing TT/SFP/SCH/GWD/1. Maintain distance of 200mm between edge of textureflex / edge of dragon's teeth and existing double yellow lines.

Remove existing Twenty's Plenty sign and associated pole. Twenty's Plenty sign to be returned to store - location to be advised. Replace with new sign and pole as indicated in Drawing TT/SFP/SCH/SIGN/01.






Remove 1no existing 20mph roundel to Dia 1065.






Remove existing Twenty's Plenty sign and associated pole. Twenty's Plenty sign to be returned to store - location to be advised. Replace with new signs and pole as indicated in Drawing TT/SFP/SCH/SIGN/02.

Notes:

1. Refer to Standard Drawings for dimensions.
2. Contact Gregor Smith of SLC Traffic & Transportation on 07385 370033 if in doubt.
3. All road signs and markings to conform to TSRGD 2016.


KEY


-  New road markings to be laid in white thermoplastic
-  New yellow textureflex surfacing to be laid
-  Existing road markings to be removed
-  Existing road markings to be refreshed
-  Existing road markings to be retained

-  New sign to be erected on new pole (existing signs and poles to be removed as indicated)
-  New signs to be erected back-to-back on new pole (existing signs and poles to be removed as indicated)
-  Existing sign to be removed
-  New sign to be erected on existing pole (existing signs to be removed as indicated)
-  New signs to be erected back-to-back on existing pole (existing signs to be removed as indicated)

LOCATION PLAN

SCALE 1:1000

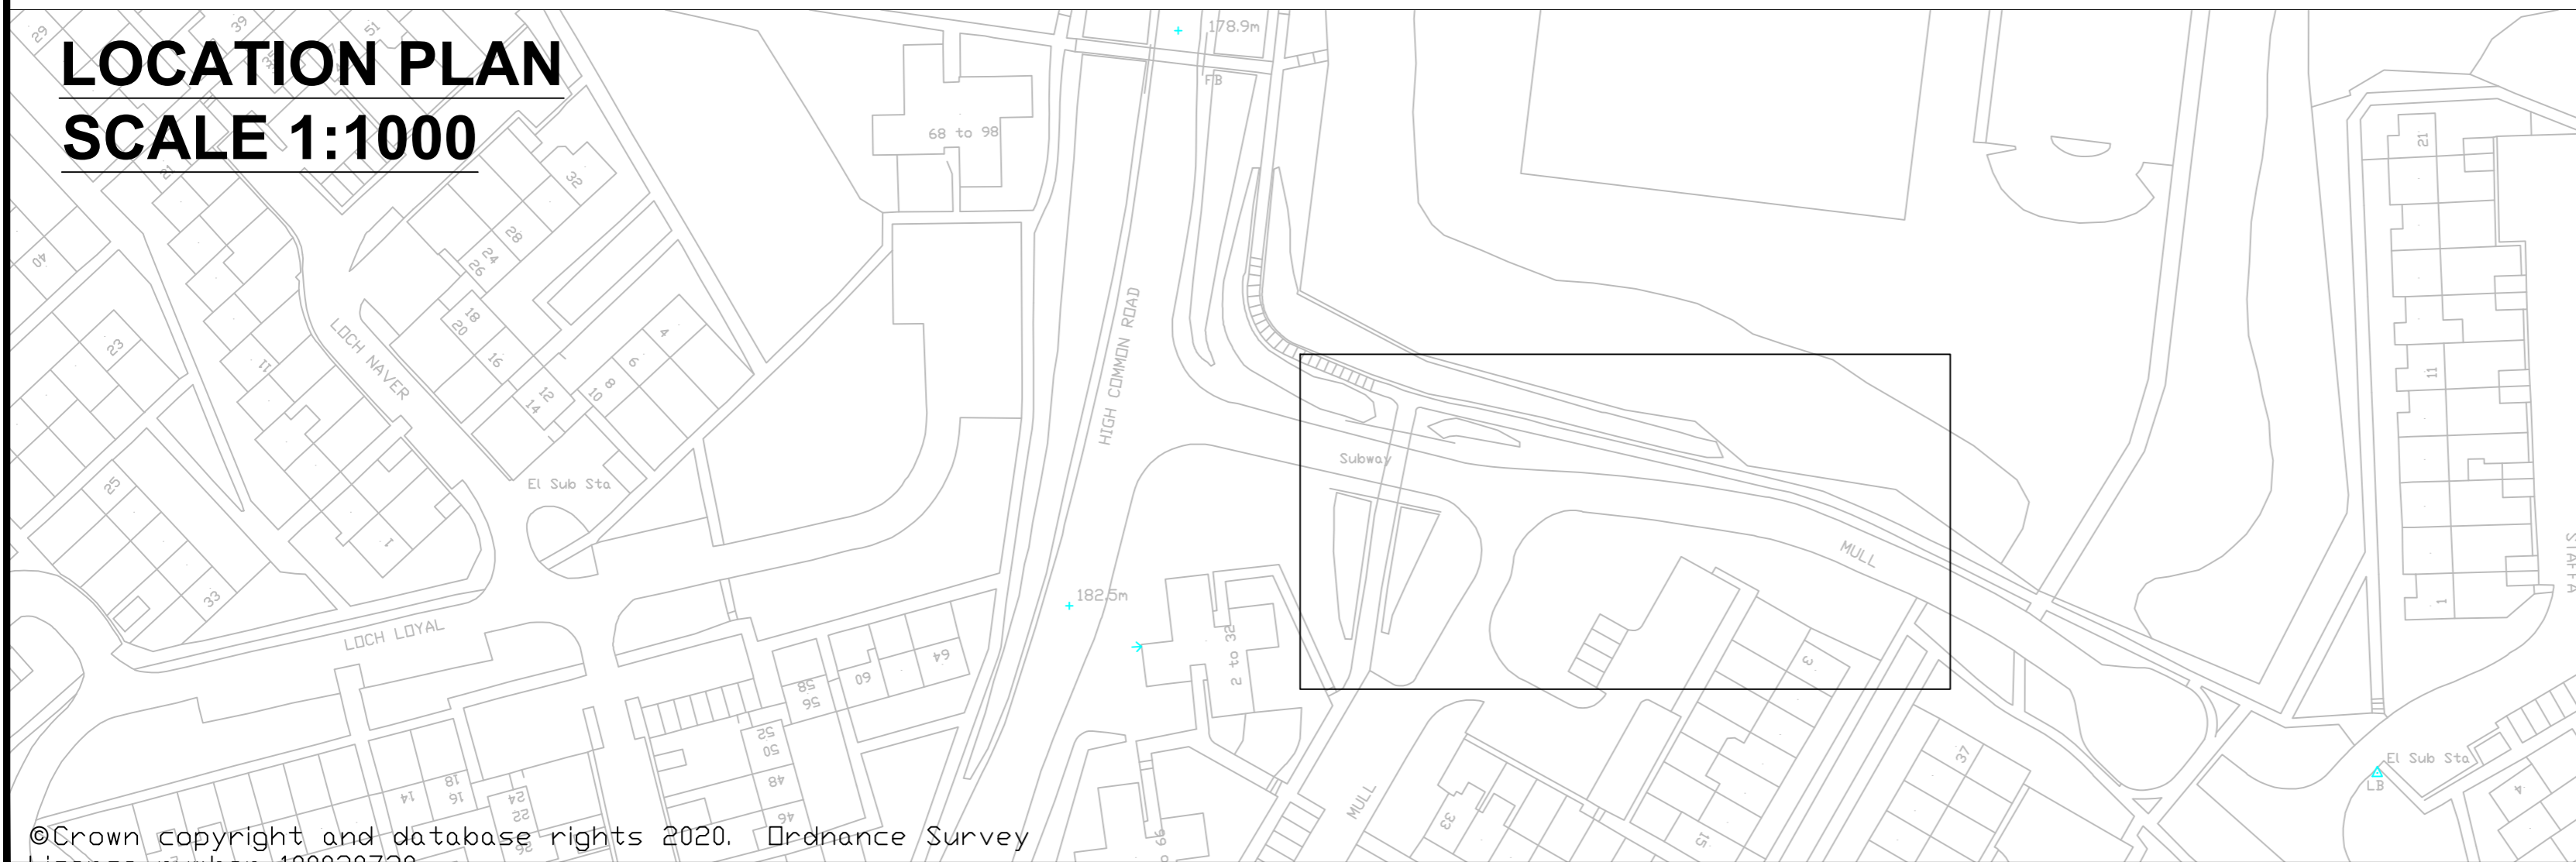

| Rev: | Date: | Revisions | Checked Date: | Appd Date: |
|---|-------|-----------------|---------------|---|
| South Lanarkshire Council, Community and Enterprise Resources | | | | |
| Scale : As shwn@A2 | | Date : 29/10/20 | | |
| Drawn by: GS | | Checked by CS | | |
| Drawing Status TENDER | | Approved by SL | | |
| Head of Roads and Transportation Gordon Mackay B.Sc., C.Eng., M.I.C.E. | | | | |
| Design Office: 154 Montrose Crescent, Hamilton ML3 6LB | | | | |
| Spaces for People Calderglen & Sanderson High Schools 20mph Speed Limit Road Signage and Markings Detail | | | | |
| Drawing No: TT/SFP/SCH/EK/CGHS | | | |  |
| Rev: | | | | |
| File No: | | | | Original Drawing Size: 594 * 420 (A2) |