
Remove existing Twenty's Plenty sign and associated pole. Twenty's Plenty sign to be relocated 111m to east. Replace with new sign and pole as indicated in Drawing TT/SFP/SCH/SIGN/01. Const - State 6 Gateway road markings and textureflex to be installed as COL INTO COL indicated in Drawing TT/SFP/SCH/GWD/4, across eastbound half of carriageway only. Remove 1no existing 20mph roundel to Dia 1065. CD . Gas Gov BELMUNT Remove existing Twenty's Plenty sign and associated pole. Twenty's Plenty sign to be relocated 111m to east. Replace with new signs and pole as indicated in Drawing TT/SFP/SCH/SIGN/02. Pole to be located such that all signs will be UPT L visible to drivers. Canberra Primary Schøol Tank B.- $^\circ$ Crown copyright and database rights 2020. Ordnance Survey Licence number 100020730 $^{/}$

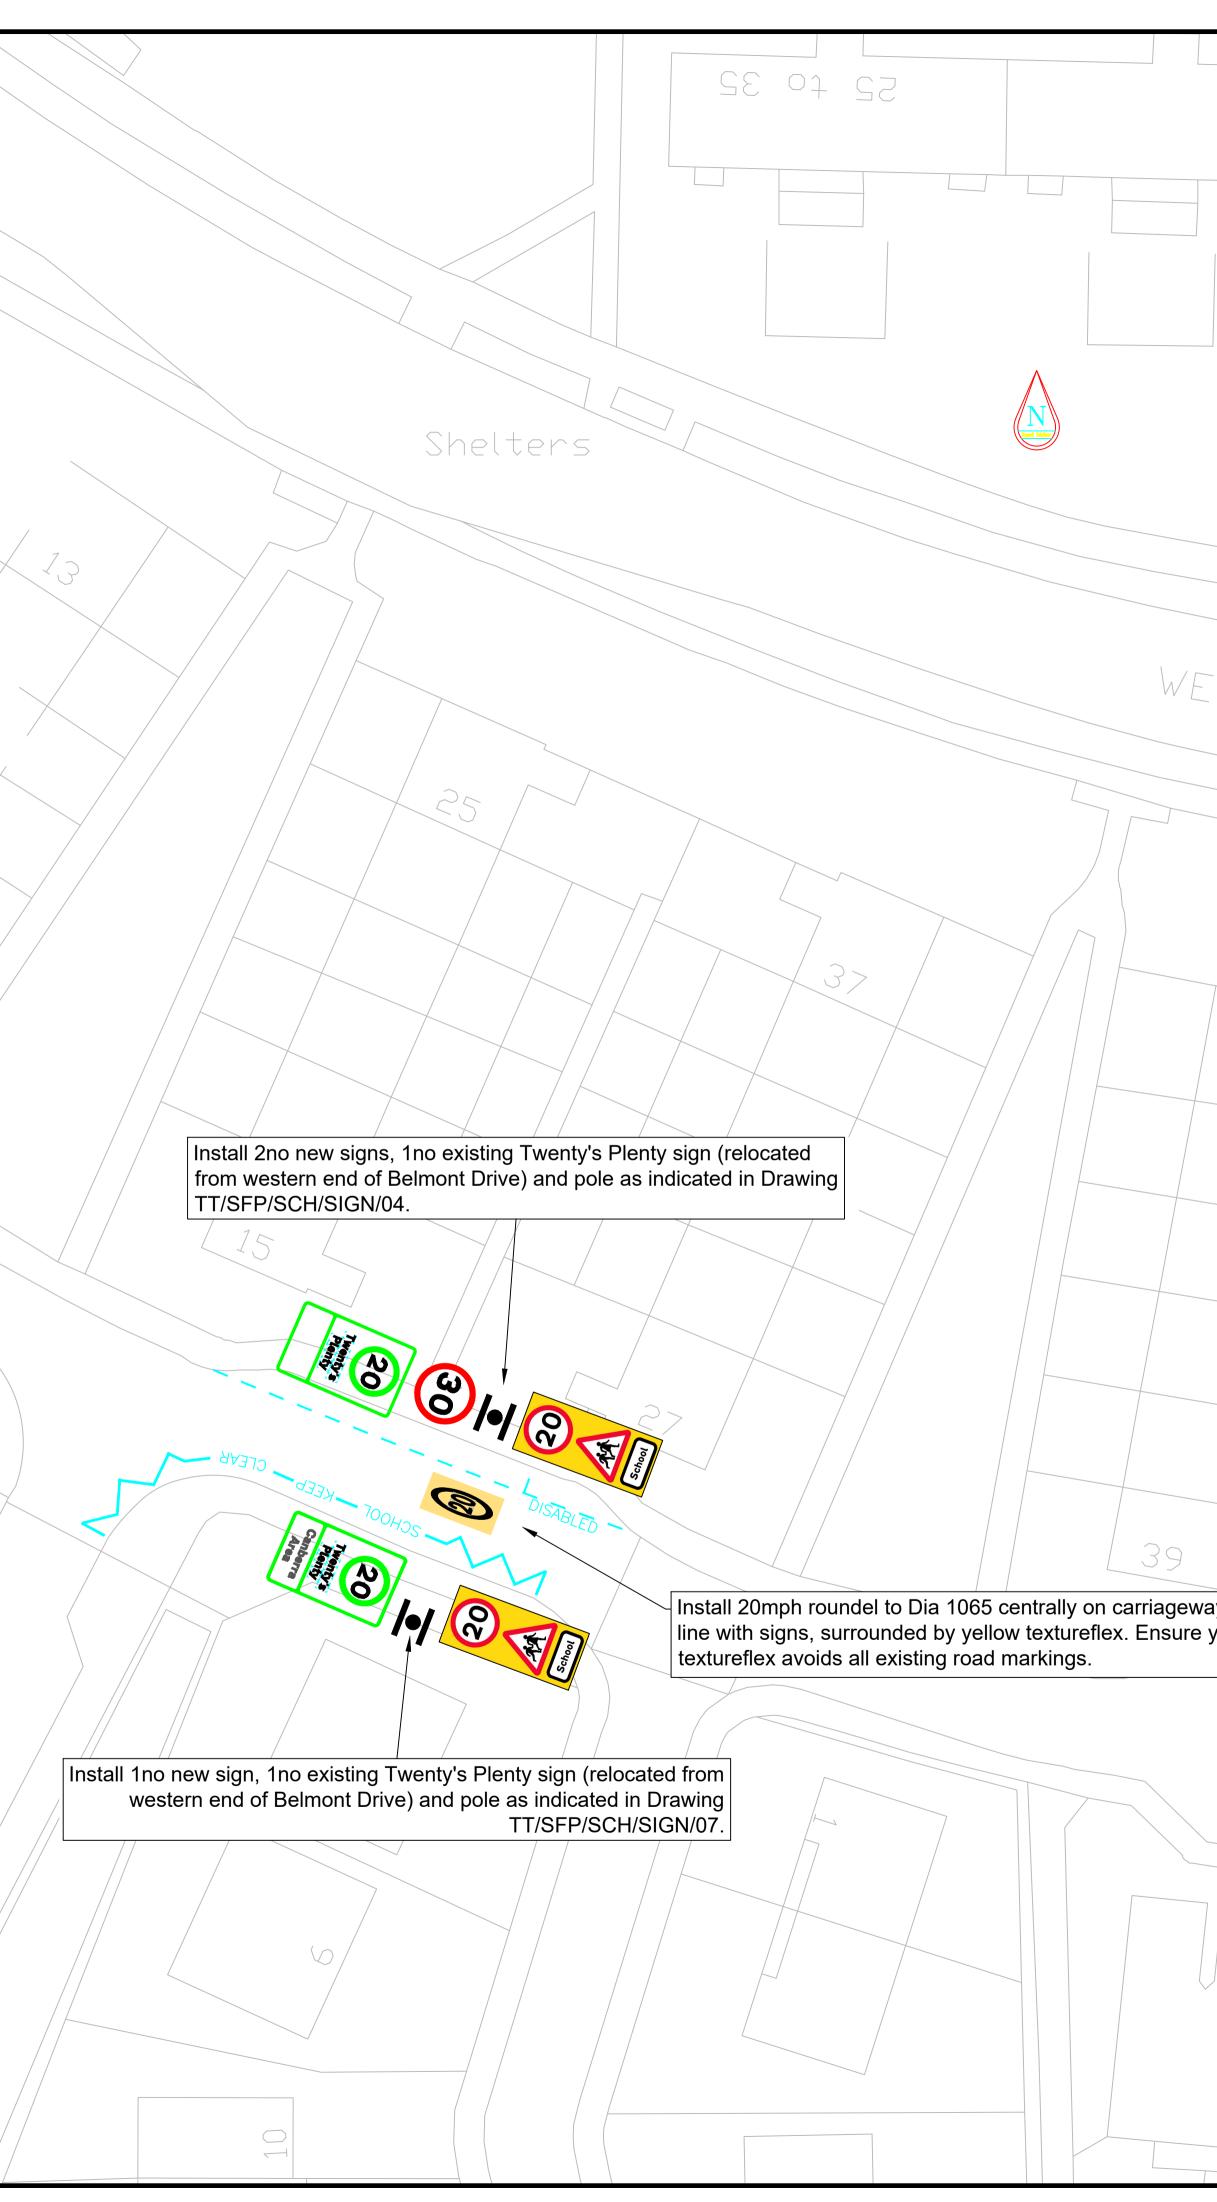

	<u>Notes</u>				
	 Refer to Standard Drawings for dimensions. Contact Gregor Smith of SLC Traffic & Transportation on 07385 370033 if in 				
	 doubt. 3. All road signs and markings to conform to TSRGD 2016. 				
	VEV	· ·			
	KEY				
		New road markin	gs to be laid in white t	nermoplastic	
		New yellow textu	reflex surfacing to be I	aid	
		Existing road ma	rkings to be removed		
		Existing road ma	rkings to be refreshed		
		Existing road ma	rkings to be retained		
		New sign to be erected			
	 (existing signs and poles to be removed as indicated) New signs to be erected back-to-back on new pole 				
	(existing signs and poles to be removed as indicated)Existing sign and pole to be removed				
STV	•	New sign to be erected	on existing pole		
	 (existing signs to be removed as indicated) New signs to be erected back-to-back on existing pole (existing signs to be removed as indicated) 				
	Existing sign to be removed				
	0	(pole to be retained)			
T					
49					
	Rev: Date:	R	Revisions	Checked Appvd Date: Date:	
ay in	South Lanarkshire Council,				
yellow		•			
]	Scale	: 1:250 @ A1 : GS	Date Checked by	: 13/11/20 : CS	
	Drawn by Drawing Statu		Checked by	: SL	
	Head of Roads and Transportation:				
	Gordon Mackay B.Sc., C.Eng., M.I.C.E.				
	Montrose	e House, 154 Montr		Iamilton ML3 6LB	
	Spaces for People Canberra Primary School 20mph Speed Limit				
,		Road Signage	and Markings	Detail	
	Drawing No:				
	TT/SFP/SCH/EK/CBPS/01				
	Rev: File No:			Original Drawing Size:	

594*841	(A1)	