


Remove existing Twenty's Plenty sign and associated pole.
 Twenty's Plenty sign to be returned to store - location to be advised.
 Replace with new sign and pole as indicated in Drawing
 TT/SFP/SCH/SIGN/01.

Gateway road markings and textureflex to be installed as
 indicated in Drawing TT/SFP/SCH/GWD/2.
**Maintain distance of 200mm between edge of textureflex
 and existing double yellow lines.**

Refresh 2no existing hazard
 markings to Dia 1004.

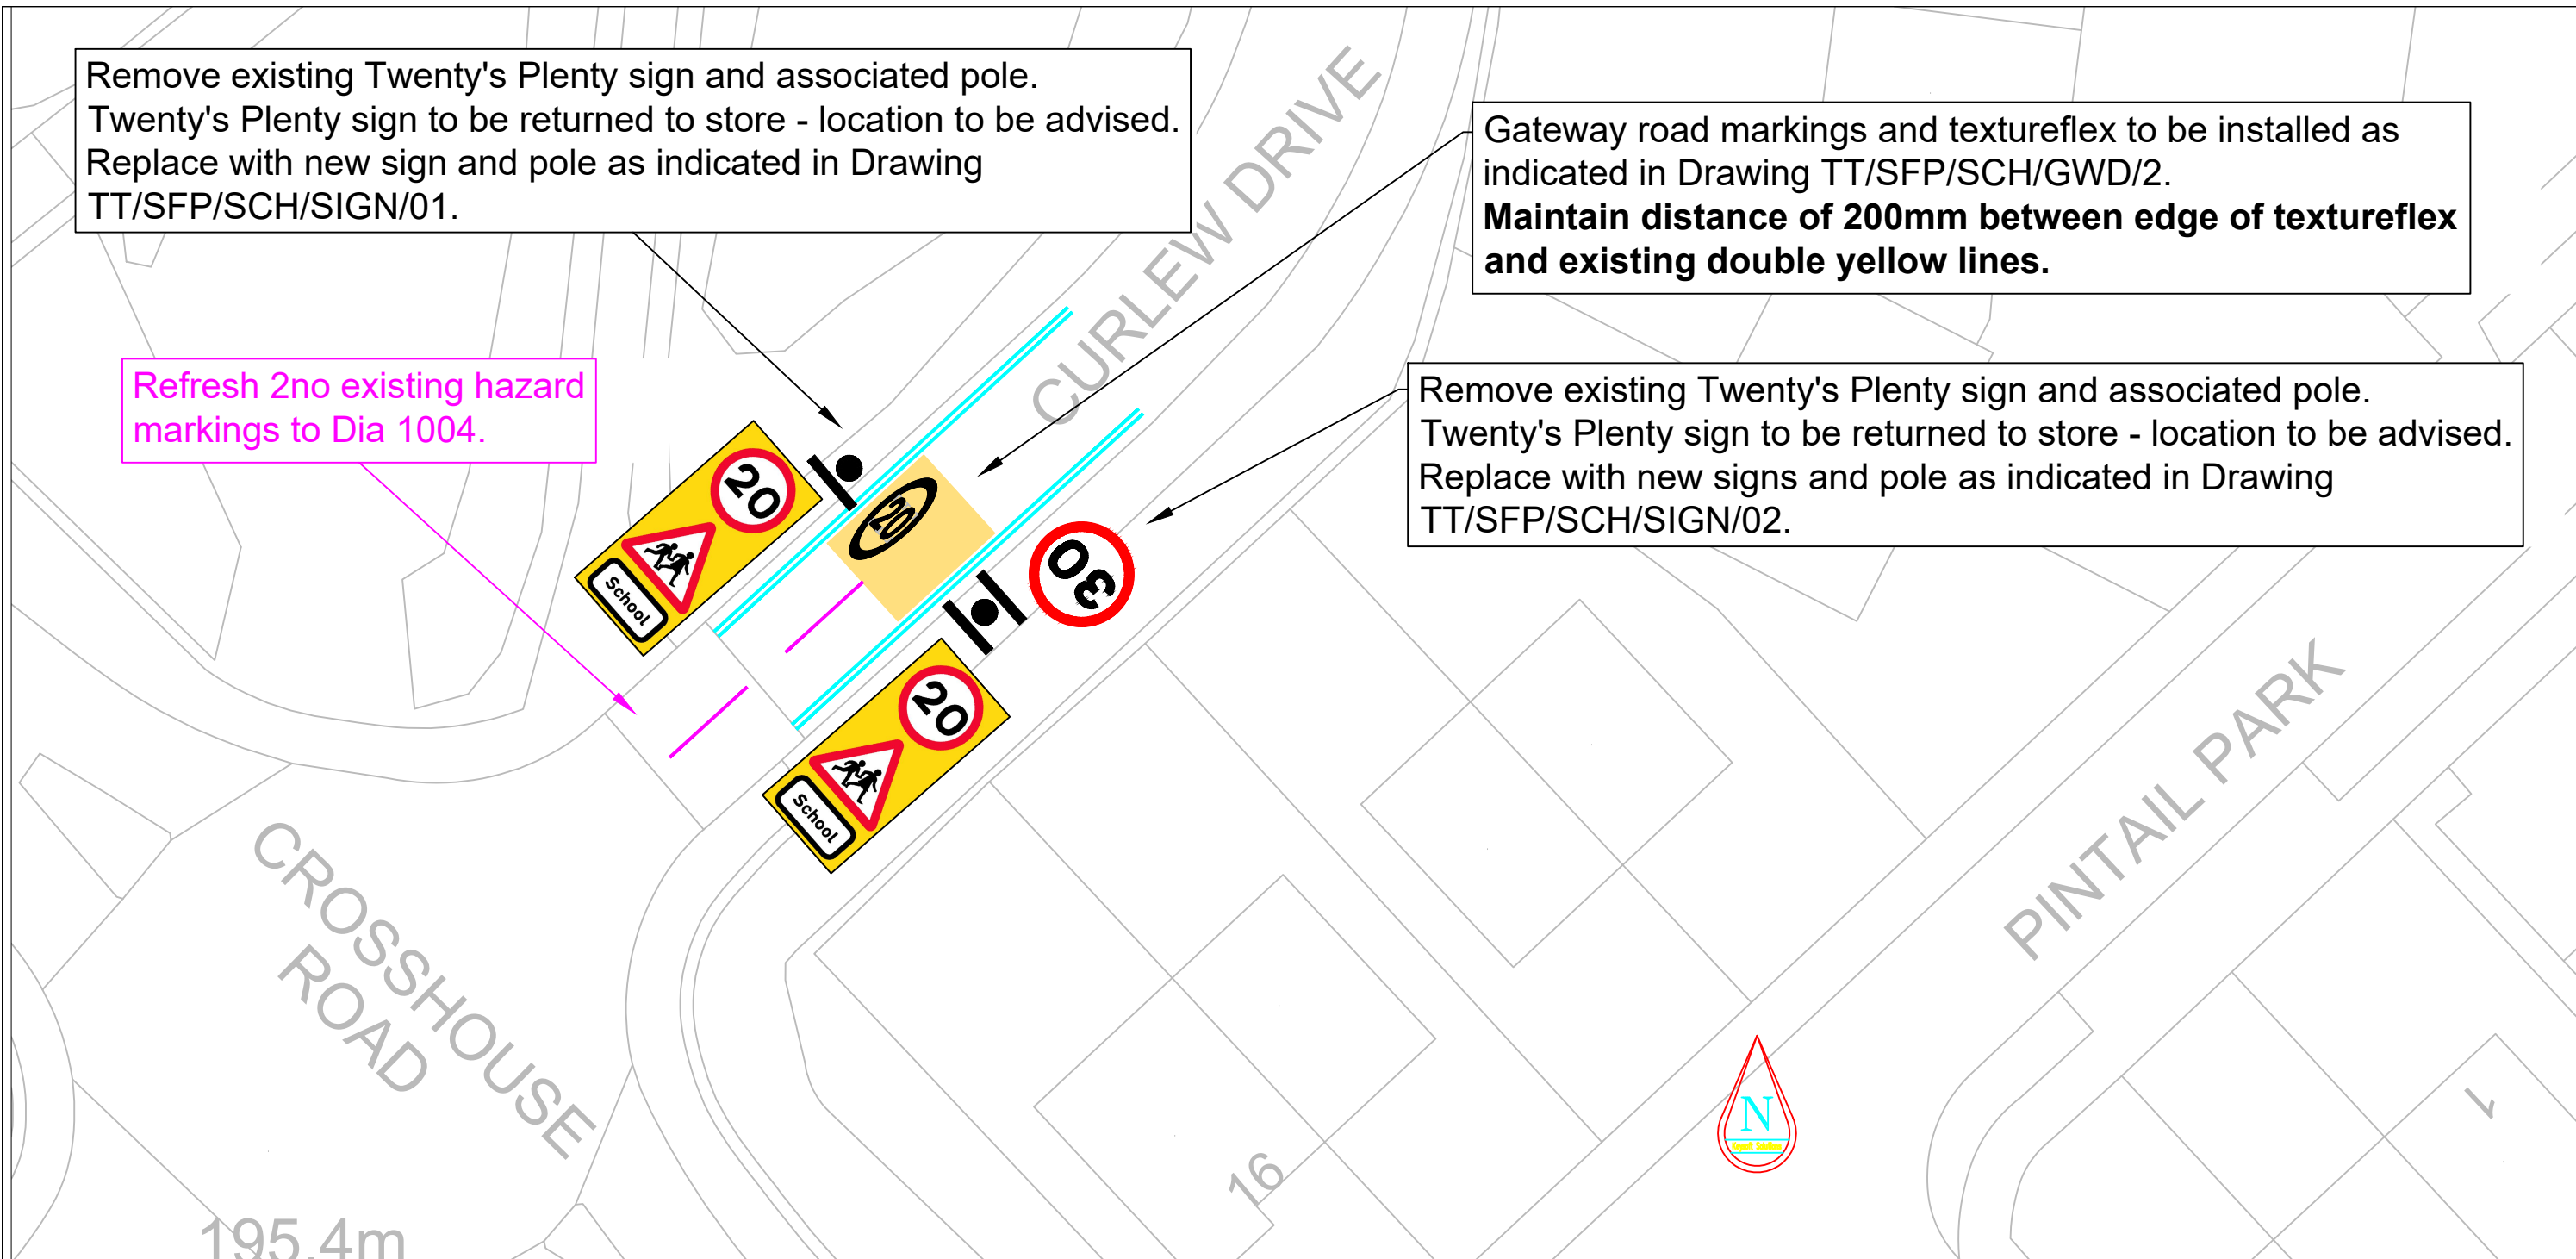




Remove existing Twenty's Plenty sign and associated pole.
 Twenty's Plenty sign to be returned to store - location to be advised.
 Replace with new signs and pole as indicated in Drawing
 TT/SFP/SCH/SIGN/02.








KEY

Notes

1. Refer to Standard Drawings for dimensions.
2. Contact Gregor Smith of SLC Traffic & Transportation on 07385 370033 if in doubt.
3. All road signs and markings to conform to TSRGD 2016.

-  New road markings to be laid in white thermoplastic
-  New yellow textureflex surfacing to be laid
-  Existing road markings to be removed
-  Existing road markings to be refreshed
-  Existing road markings to be retained

-  New sign to be erected on new pole
(existing signs and poles to be removed as indicated)
-  New signs to be erected back-to-back on new pole
(existing signs and poles to be removed as indicated)
-  Existing sign to be removed
-  New sign to be erected on existing pole
(existing signs to be removed as indicated)
-  New signs to be erected back-to-back on existing pole
(existing signs to be removed as indicated)

© Crown copyright and database rights 2020. Ordnance Survey Licence number 100020730

SOUTH LANARKSHIRE COUNCIL	SUFFIX	DATE	REVISIONS	INIT	INIT	TITLE Spaces for People Crosshouse Primary School 20mph Speed Limit Road Signage and Markings Detail	STATUS	DRAWING No TT/SFP/SCH/EK/CRHPS/01	
								PRELIM	FILE No
COMMUNITY AND ENTERPRISE RESOURCES Head of Roads and Transportation Gordon Mackay BSc., C.Eng., M.I.C.E.					Drawn By: GS	SCALES 1:250 @ A3	TENDER	DATE PREPARED	
					Chk'd By: CS		CONT	30/10/20	
					App'd By: SL		RECORD	DATE ISSUED	

ORIGINAL DRAWING SIZE A3