


20mph SPEED LIMIT EXIT ON LOGIE PARK **DETAILS OF POLE REQUIRED** 

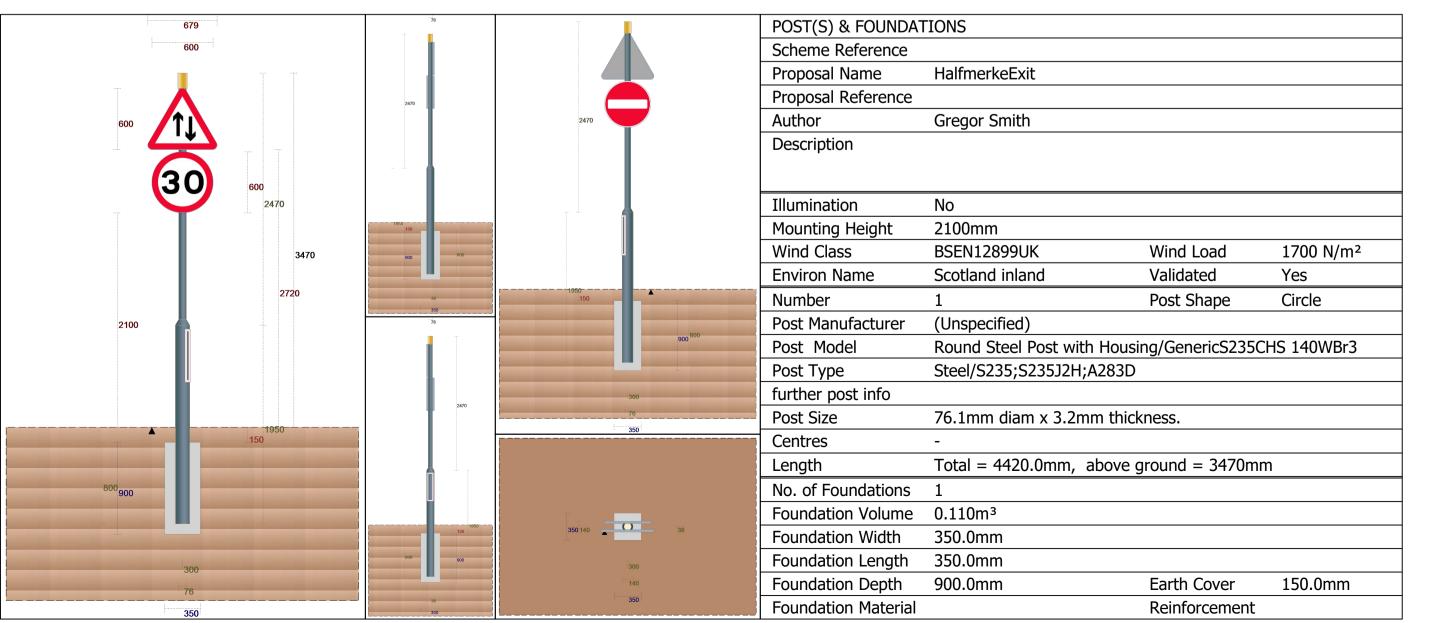

- Refer to Standard Drawings for dimensions.
  Contact Gregor Smith of SLC Traffic & Transportation on 07385 370033 if in
- 3. All road signs and markings to conform to TSRGD 2016.

**KEY** 

New road markings to be laid in white thermoplastic New yellow textureflex surfacing to be laid Existing road markings to be removed Existing road markings to be refreshed Existing road markings to be retained

New sign to be erected on new pole (existing signs and poles to be removed as indicated) New signs to be erected back-to-back on new pole (existing signs and poles to be removed as indicated)

Existing sign and pole to be removed

New sign to be erected on existing pole

(existing signs to be removed as indicated) New signs to be erected back-to-back on existing pole (existing signs to be removed as indicated)

Existing sign to be removed (pole to be retained)

Checked Appvd Date: Date: Rev: Date: Revisions South Lanarkshire Council, Community and Enterprise Resources

: 1:250 @ A1 : 13/11/20 : GS : CS Drawn by Checked by Drawing Status : TENDER : SL Approved by Head of Roads and Transportation:

Gordon Mackay B.Sc., C.Eng., M.I.C.E.

Montrose House, 154 Montrose Crescent, Hamilton ML3 6LB

Spaces for People Halfmerke Primary School and West Mains School 20mph Speed Limit

Road Signage and Markings Detail

Drawing No: TT/SFP/SCH/EK/HMPS/01

File No:

LANARKSHIRE Original Drawing Size:

594\*841 (A1)

© Crown copyright and database rights 2020. Ordnance Survey Licence number 100020730