

## ROAD SIGNS AND MARKINGS (1)

SCALE 1:200

Remove existing Twenty's Plenty sign and associated pole.  
Twenty's Plenty sign to be returned to store - location to be advised.  
Replace with new sign and pole as indicated in Drawing TT/SFP/SCH/SIGN/01.

Remove existing 20mph roundel to Dia 1065.

Refresh existing road marking to Dia 1065.  
Maintain distance of 500mm between edge of marking and textureflex.


Gateway road markings and textureflex to be installed as indicated in Drawing TT/SFP/SCH/GWD/3.

Remove existing Twenty's Plenty sign and associated pole.  
Twenty's Plenty signs to be returned to store - location to be advised.  
Replace with new signs and pole as indicated in Drawing TT/SFP/SCH/SIGN/02.

Refresh 3no existing hazard markings to Dia 1004.

## LOCATION PLAN

SCALE 1:1000

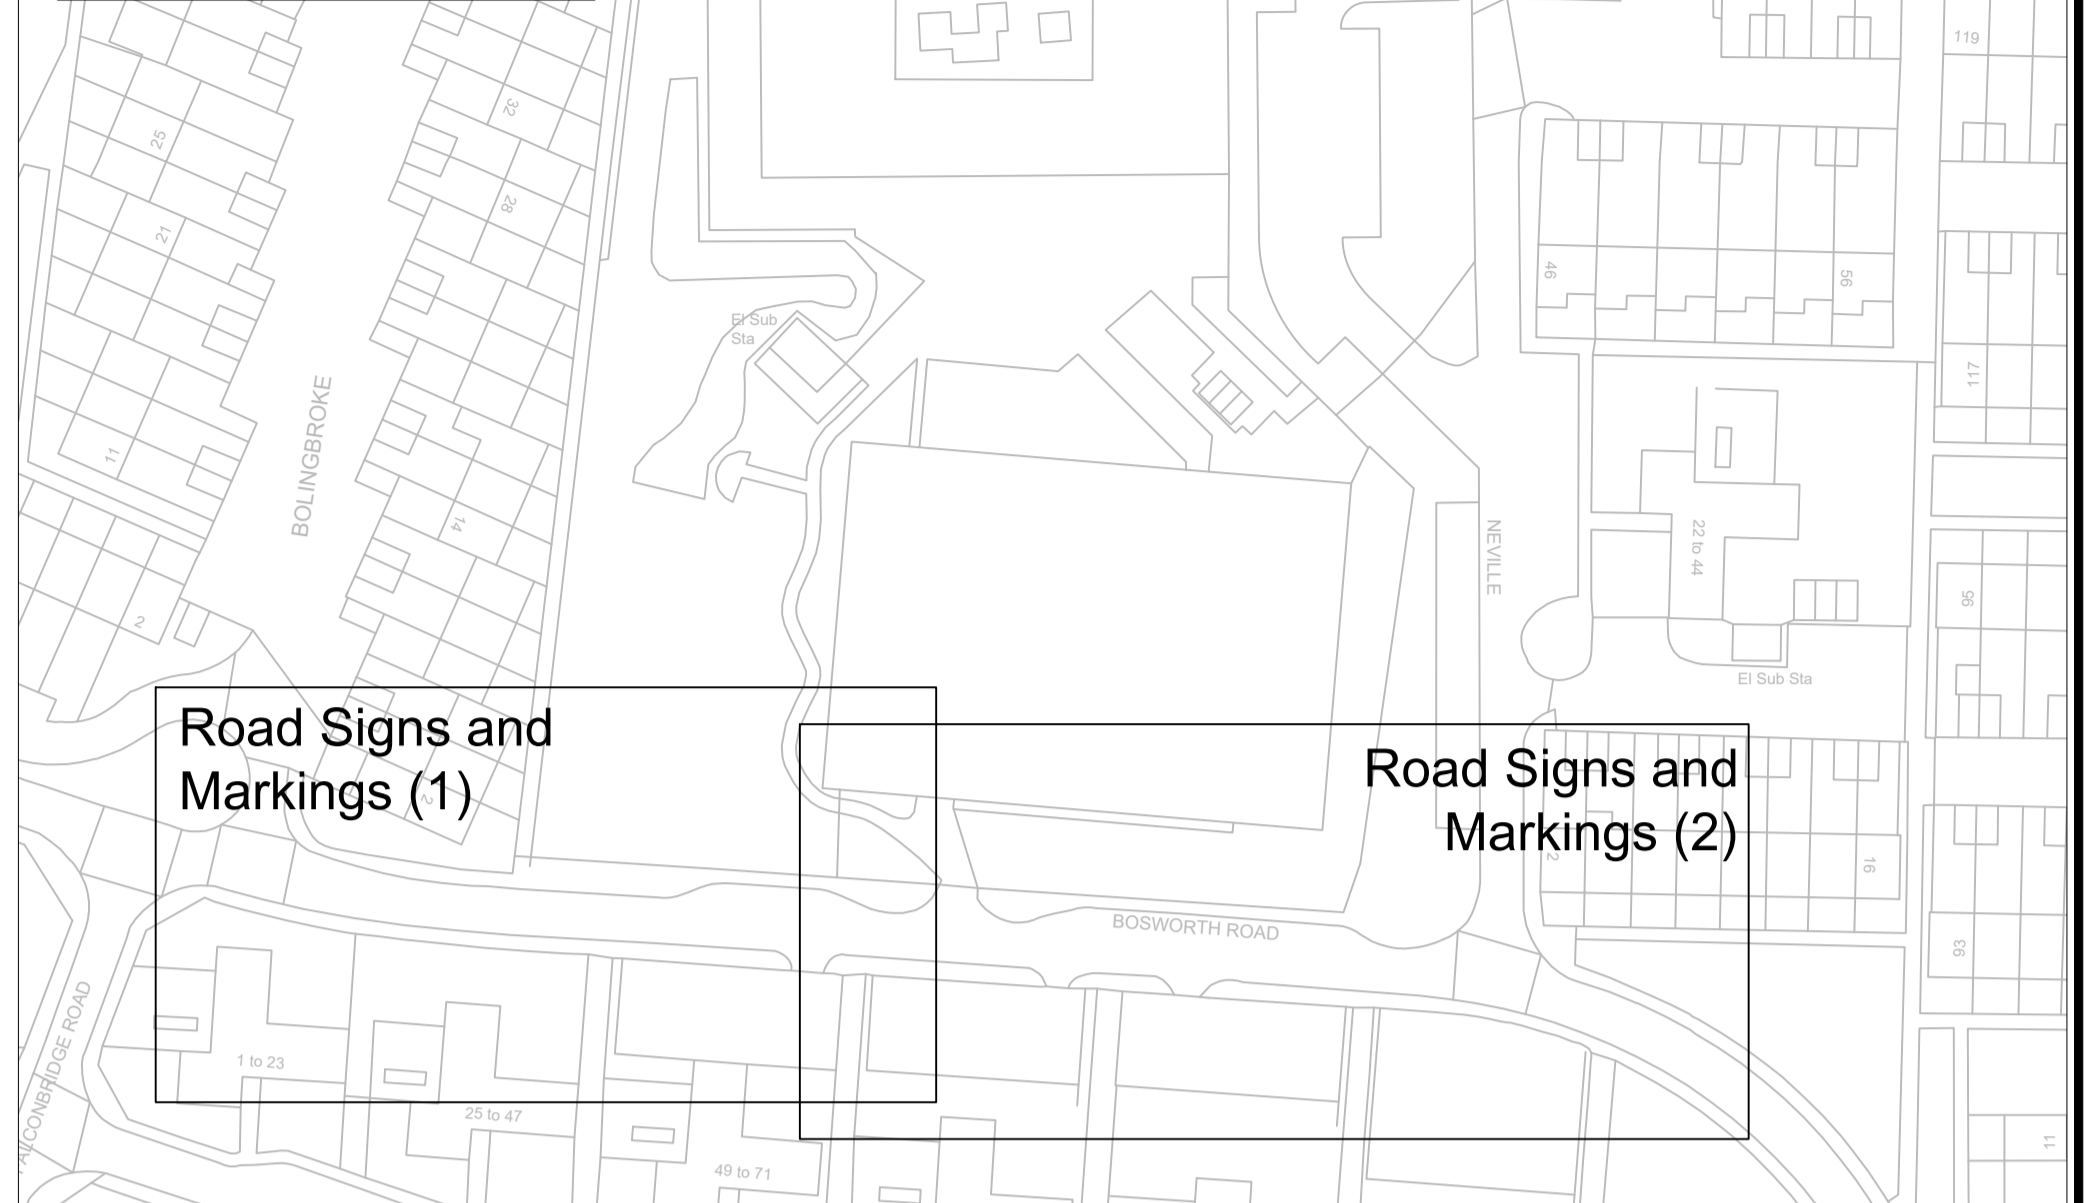

### KEY

- New road markings to be laid in white thermoplastic
- New yellow textureflex surfacing to be laid
- Existing road markings to be removed
- Existing road markings to be refreshed
- Existing road markings to be retained
- New sign to be erected on new pole (existing signs and poles to be removed as indicated)
- New signs to be erected back-to-back on new pole (existing signs and poles to be removed as indicated)
- Existing sign to be removed

## ROAD SIGNS AND MARKINGS (2)

SCALE 1:200

Textureflex to be installed as indicated in Drawing TT/SFP/SCH/GWD/3, centred on existing centre line.

Gateway road markings and textureflex to be installed as indicated in Drawing TT/SFP/SCH/GWD/3.

Remove existing Twenty's Plenty sign and associated pole.  
Twenty's Plenty sign to be returned to store - location to be advised.  
Replace with new signs and pole as indicated in Drawing TT/SFP/SCH/SIGN/02.

Refresh existing road marking to Dia 1065.  
Maintain distance of 500mm between edge of marking and textureflex.

Remove existing 20mph roundel to Dia 1065.

Remove existing Twenty's Plenty sign and associated pole.  
Twenty's Plenty sign to be returned to store - location to be advised.  
Replace with new sign and pole as indicated in Drawing TT/SFP/SCH/SIGN/01.

Refresh 3no existing hazard markings to Dia 1004.

### Notes

1. Refer to Standard Drawings for dimensions.
2. Contact Gregor Smith of SLC Traffic & Transportation on 07385 370033 if in doubt.
3. All road signs and markings to conform to TSRGD 2016.

Rev:	Date:	Revisions	Checked Date:	Appvd Date:

<b>South Lanarkshire Council, Community and Enterprise Resources</b>	
Scale : As shown @ A1	Date : 26/10/20
Drawn by : GJS	Checked by : CS
Drawing Status : TENDER	Approved by : CS
Head of Roads and Transportation: <b>Gordon Mackay B.Sc., C.Eng., M.I.C.E.</b>	
Montrose House, 154 Montrose Crescent, Hamilton ML3 6LB	
Spaces for People Long Calderwood Primary School 20mph Speed Limit Road Signage and Markings Detail	
Drawing No:	TT/SFP/SCH/EK/LCPS/01
Rev:	
File No:	
	Original Drawing Size: 594*841 (A1)