


ROAD SIGNS AND NEW MARKINGS

SCALE 1:250

Remove existing Twenty's Plenty sign and associated pole.
 Twenty's Plenty sign to be returned to store - location to be advised.
 Replace with new sign and pole as indicated in Drawing TT/SFP/SCH/SIGN/01.

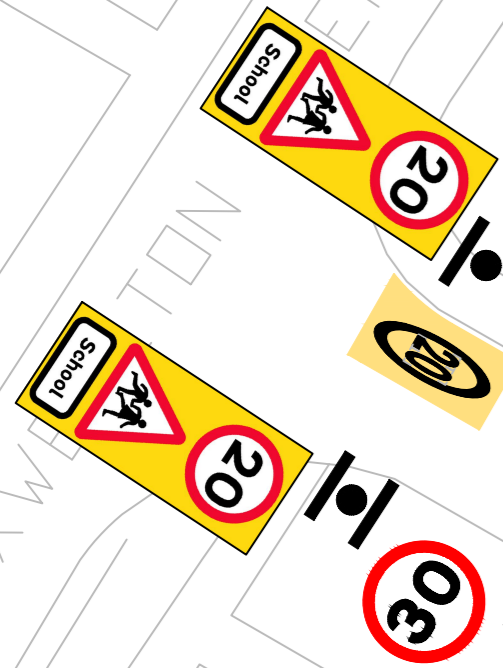

Gateway road markings and textureflex to be installed as indicated in Drawing TT/SFP/SCH/GWD/2, **across eastbound half of carriageway only.**

Remove 2no existing signs and associated pole.
 Signs to be returned to store - location to be advised.
 Replace with new signs and pole as indicated in Drawing TT/SFP/SCH/SIGN/02.

ROAD MARKINGS TO BE REFRESHED










SCALE 1:250

Refresh existing Give Way markings to Dias 1003A, 1009A, 1004 and 1023

Notes:


1. Refer to Standard Drawings for dimensions.
2. Contact Gregor Smith of SLC Traffic & Transportation on 07385 370033 if in doubt.
3. All road signs and markings to conform to TSRGD 2016.

KEY

-  New road markings to be laid in white thermoplastic
-  New yellow textureflex surfacing to be laid
-  Existing road markings to be removed
-  Existing road markings to be refreshed
-  Existing road markings to be retained
-  New sign to be erected on new pole (existing signs and poles to be removed as indicated)
-  New signs to be erected back-to-back on new pole (existing signs and poles to be removed as indicated)
-  Existing sign and pole to be removed
-  New sign to be erected on existing pole (existing signs to be removed as indicated)
-  New signs to be erected back-to-back on existing pole (existing signs to be removed as indicated)
-  Existing sign to be removed (pole to be retained)


LOCATION PLAN

SCALE 1:500

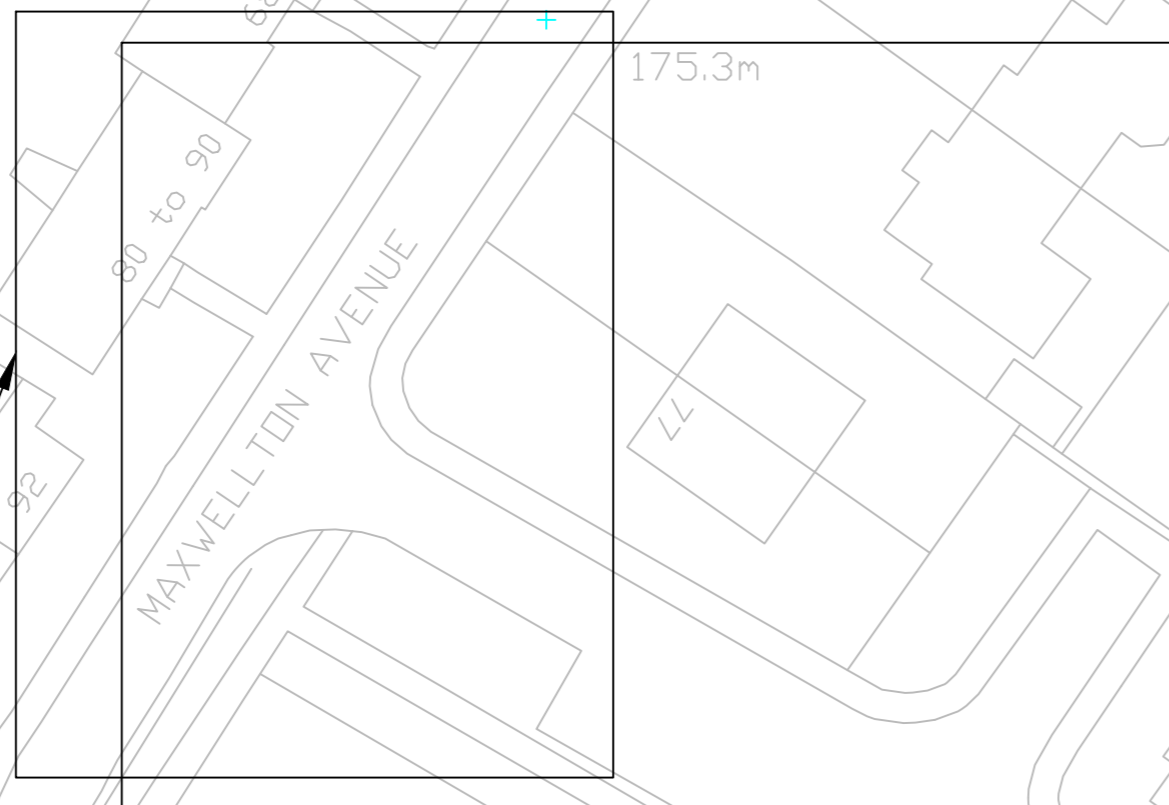

Road Signs and New Markings

Road Markings to be Refreshed

Rev:	Date:	Revisions	Checked Date:	Appvd Date:
South Lanarkshire Council, Community and Enterprise Resources				
Scale : As shown @ A2		Date : 6/11/20		
Drawn by : GS		Checked by : CS		
Drawing Status: TENDER		Approved by : SL		
Head of Roads and Transportation Gordon Mackay B.Sc., C.Eng., M.I.C.E.				
Design Office: 154 Montrose Crescent, Hamilton ML3 6LB				
Spaces for People Maxwellton Primary School 20mph Speed Limit Road Signage and Markings Detail				
Drawing No: TT/SFP/SCH/EK/MWPS/01				
File No:				Original Drawing Size 594 * 420 (A2)