




**Roads and Signs  
Markings 1 (not to scale)**

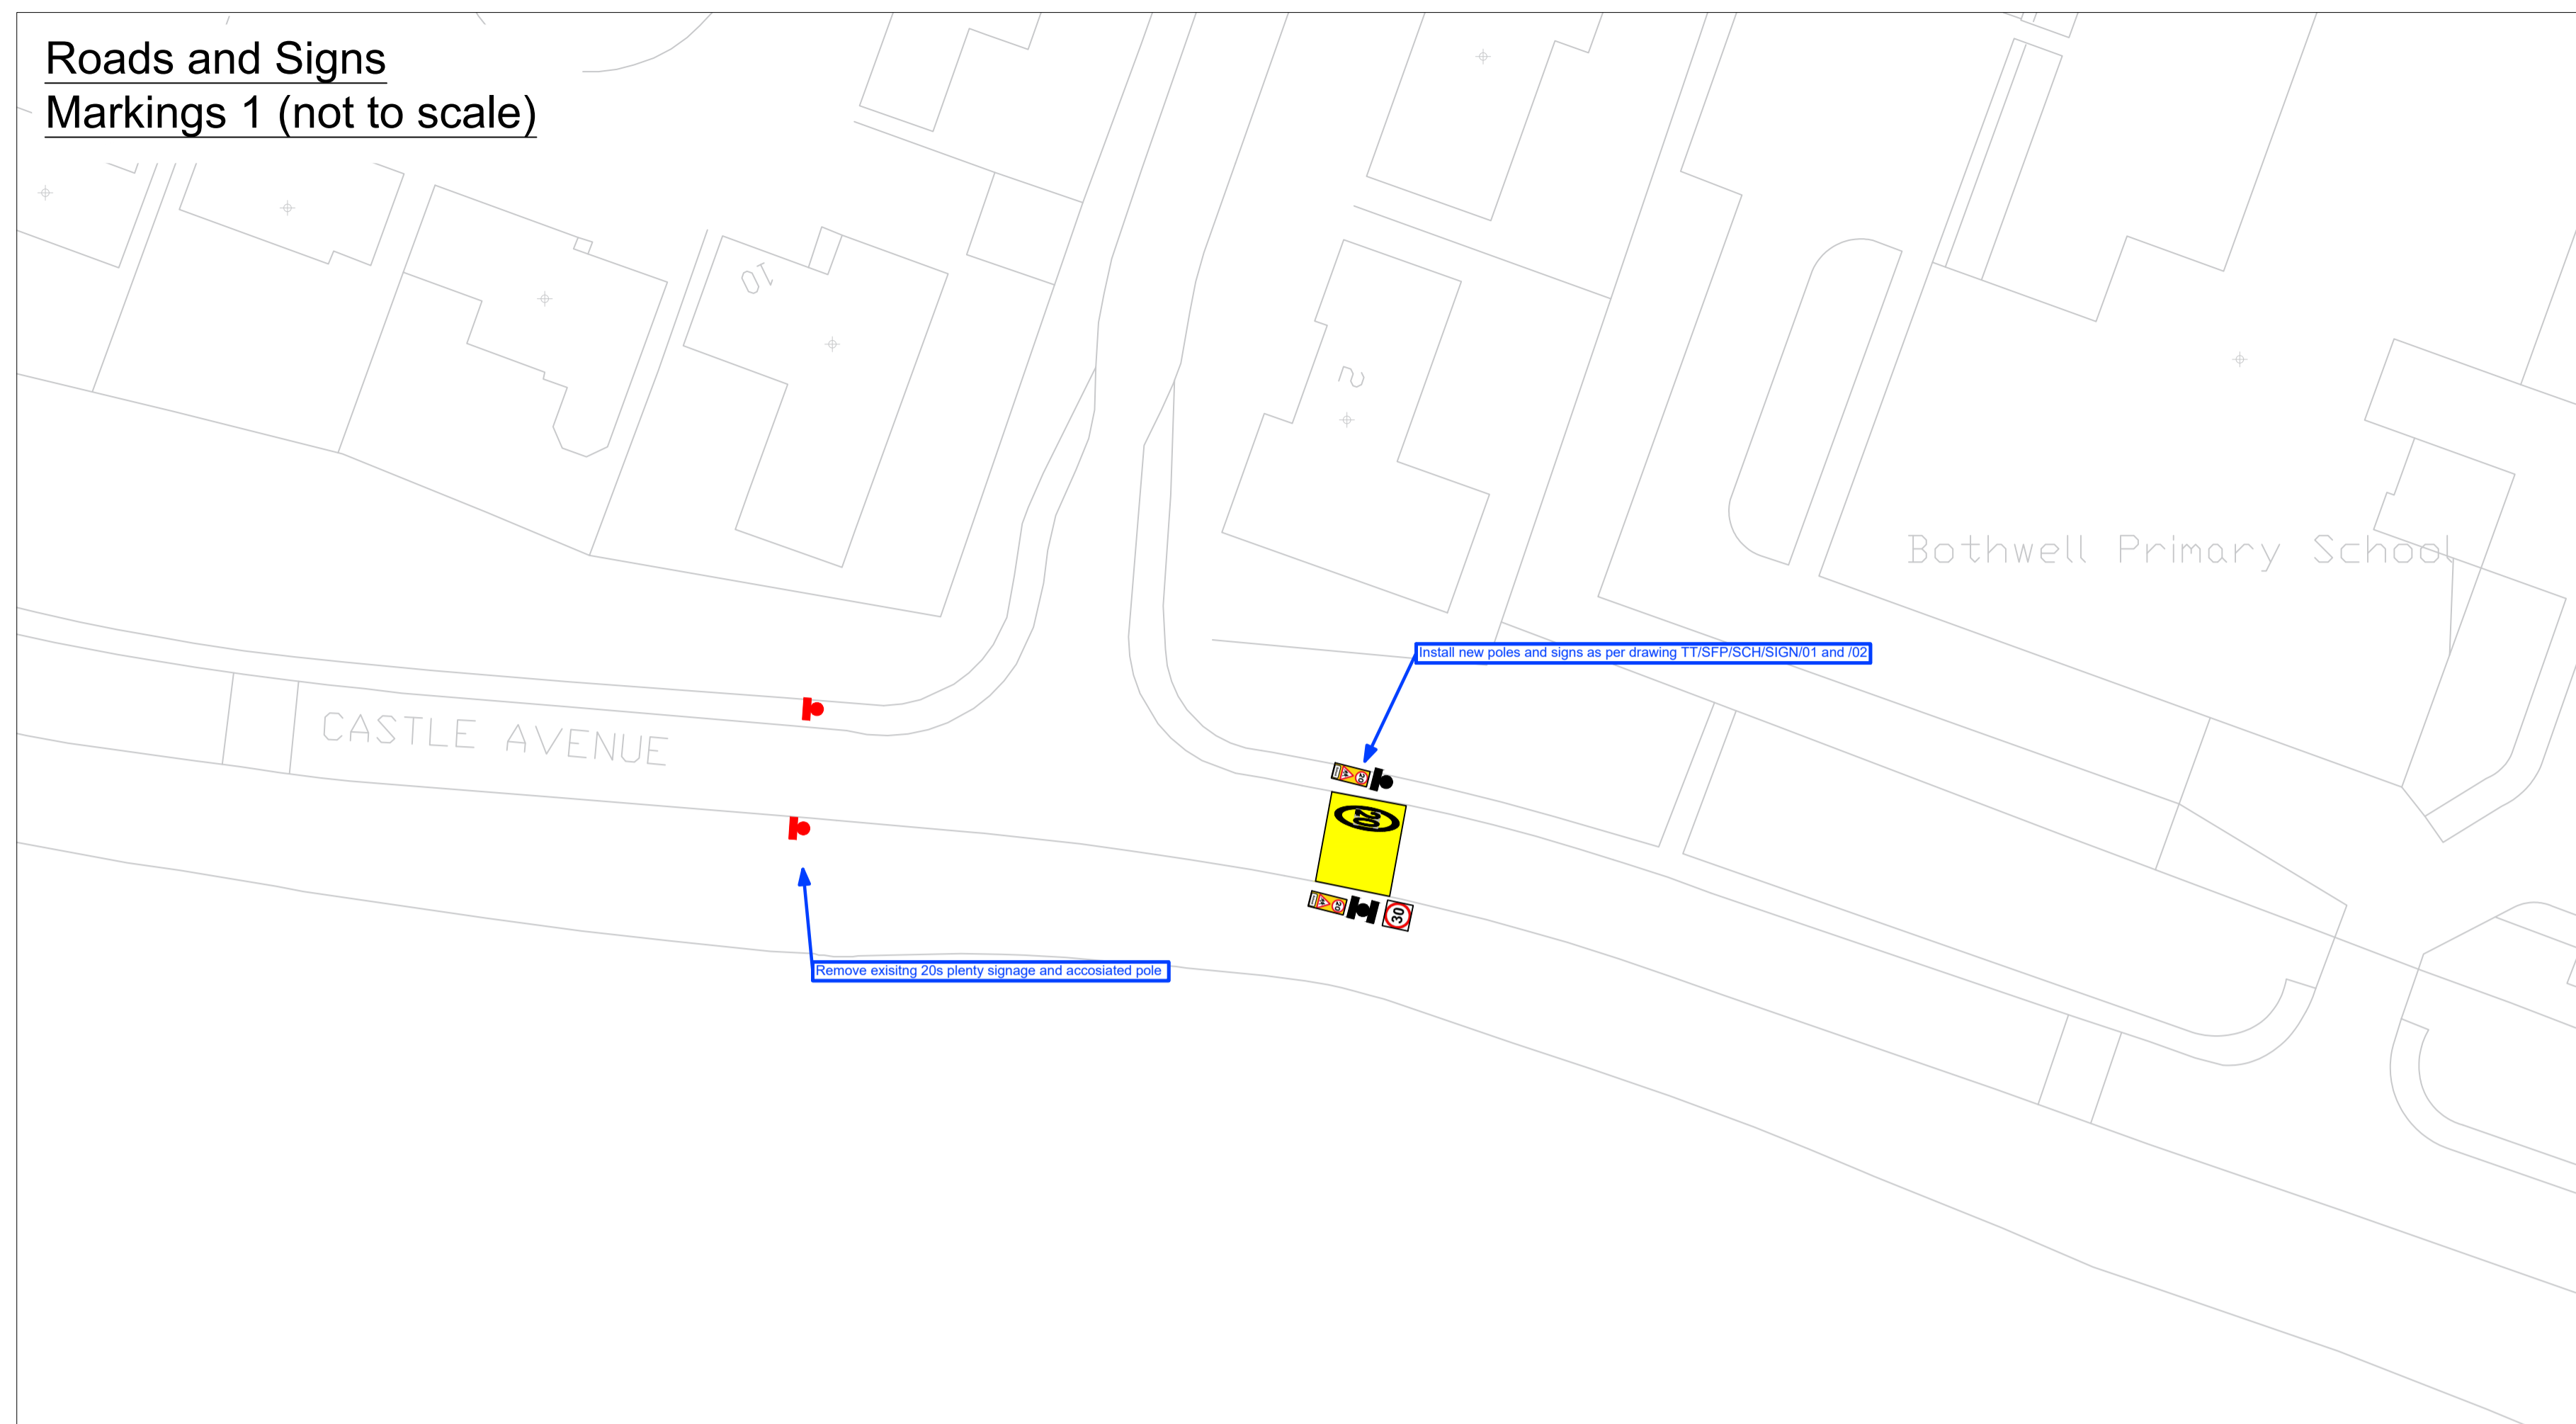


Location Plan (NTS)

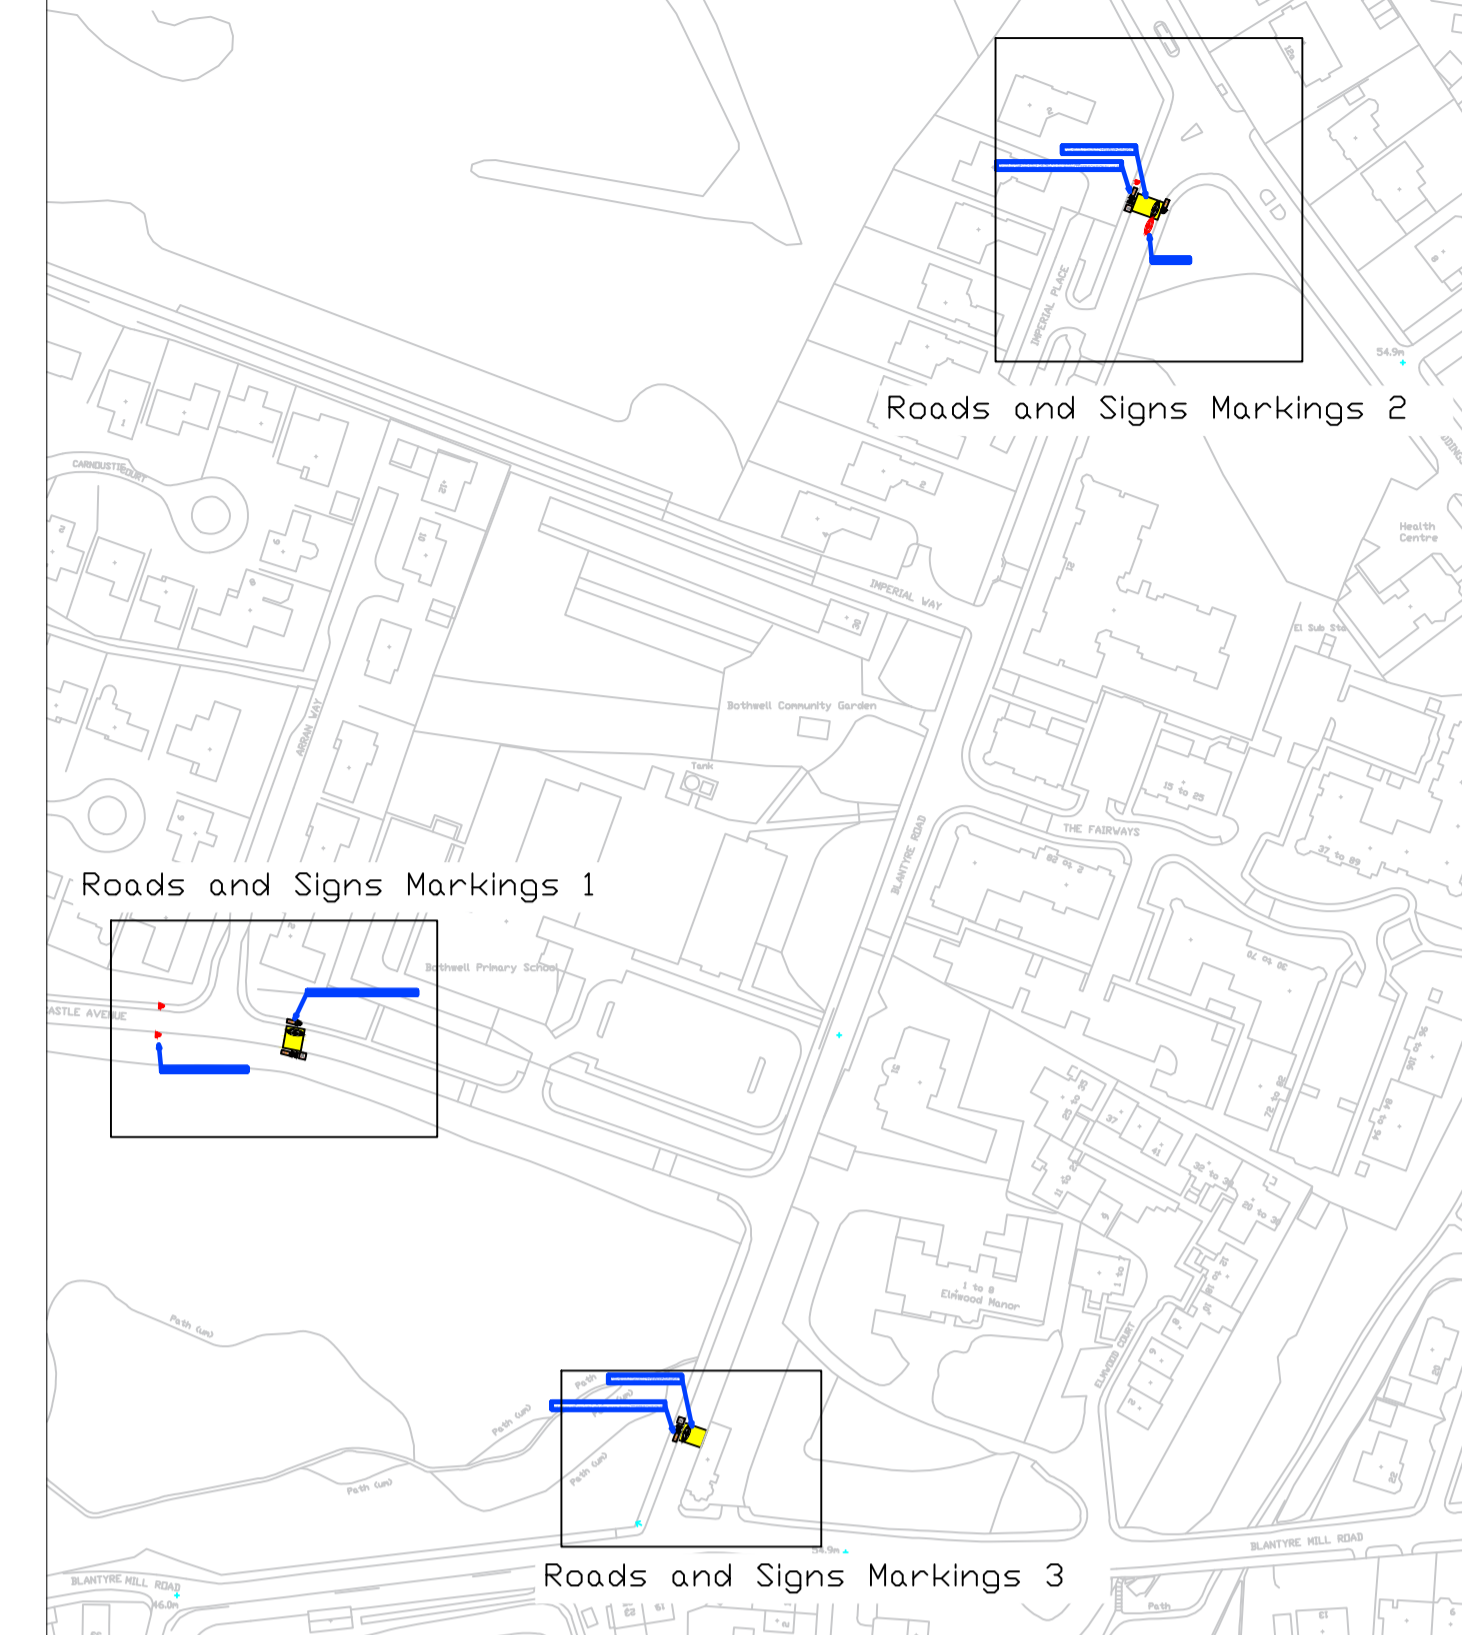

**Roads and Signs  
Markings 2 (not to scale)**

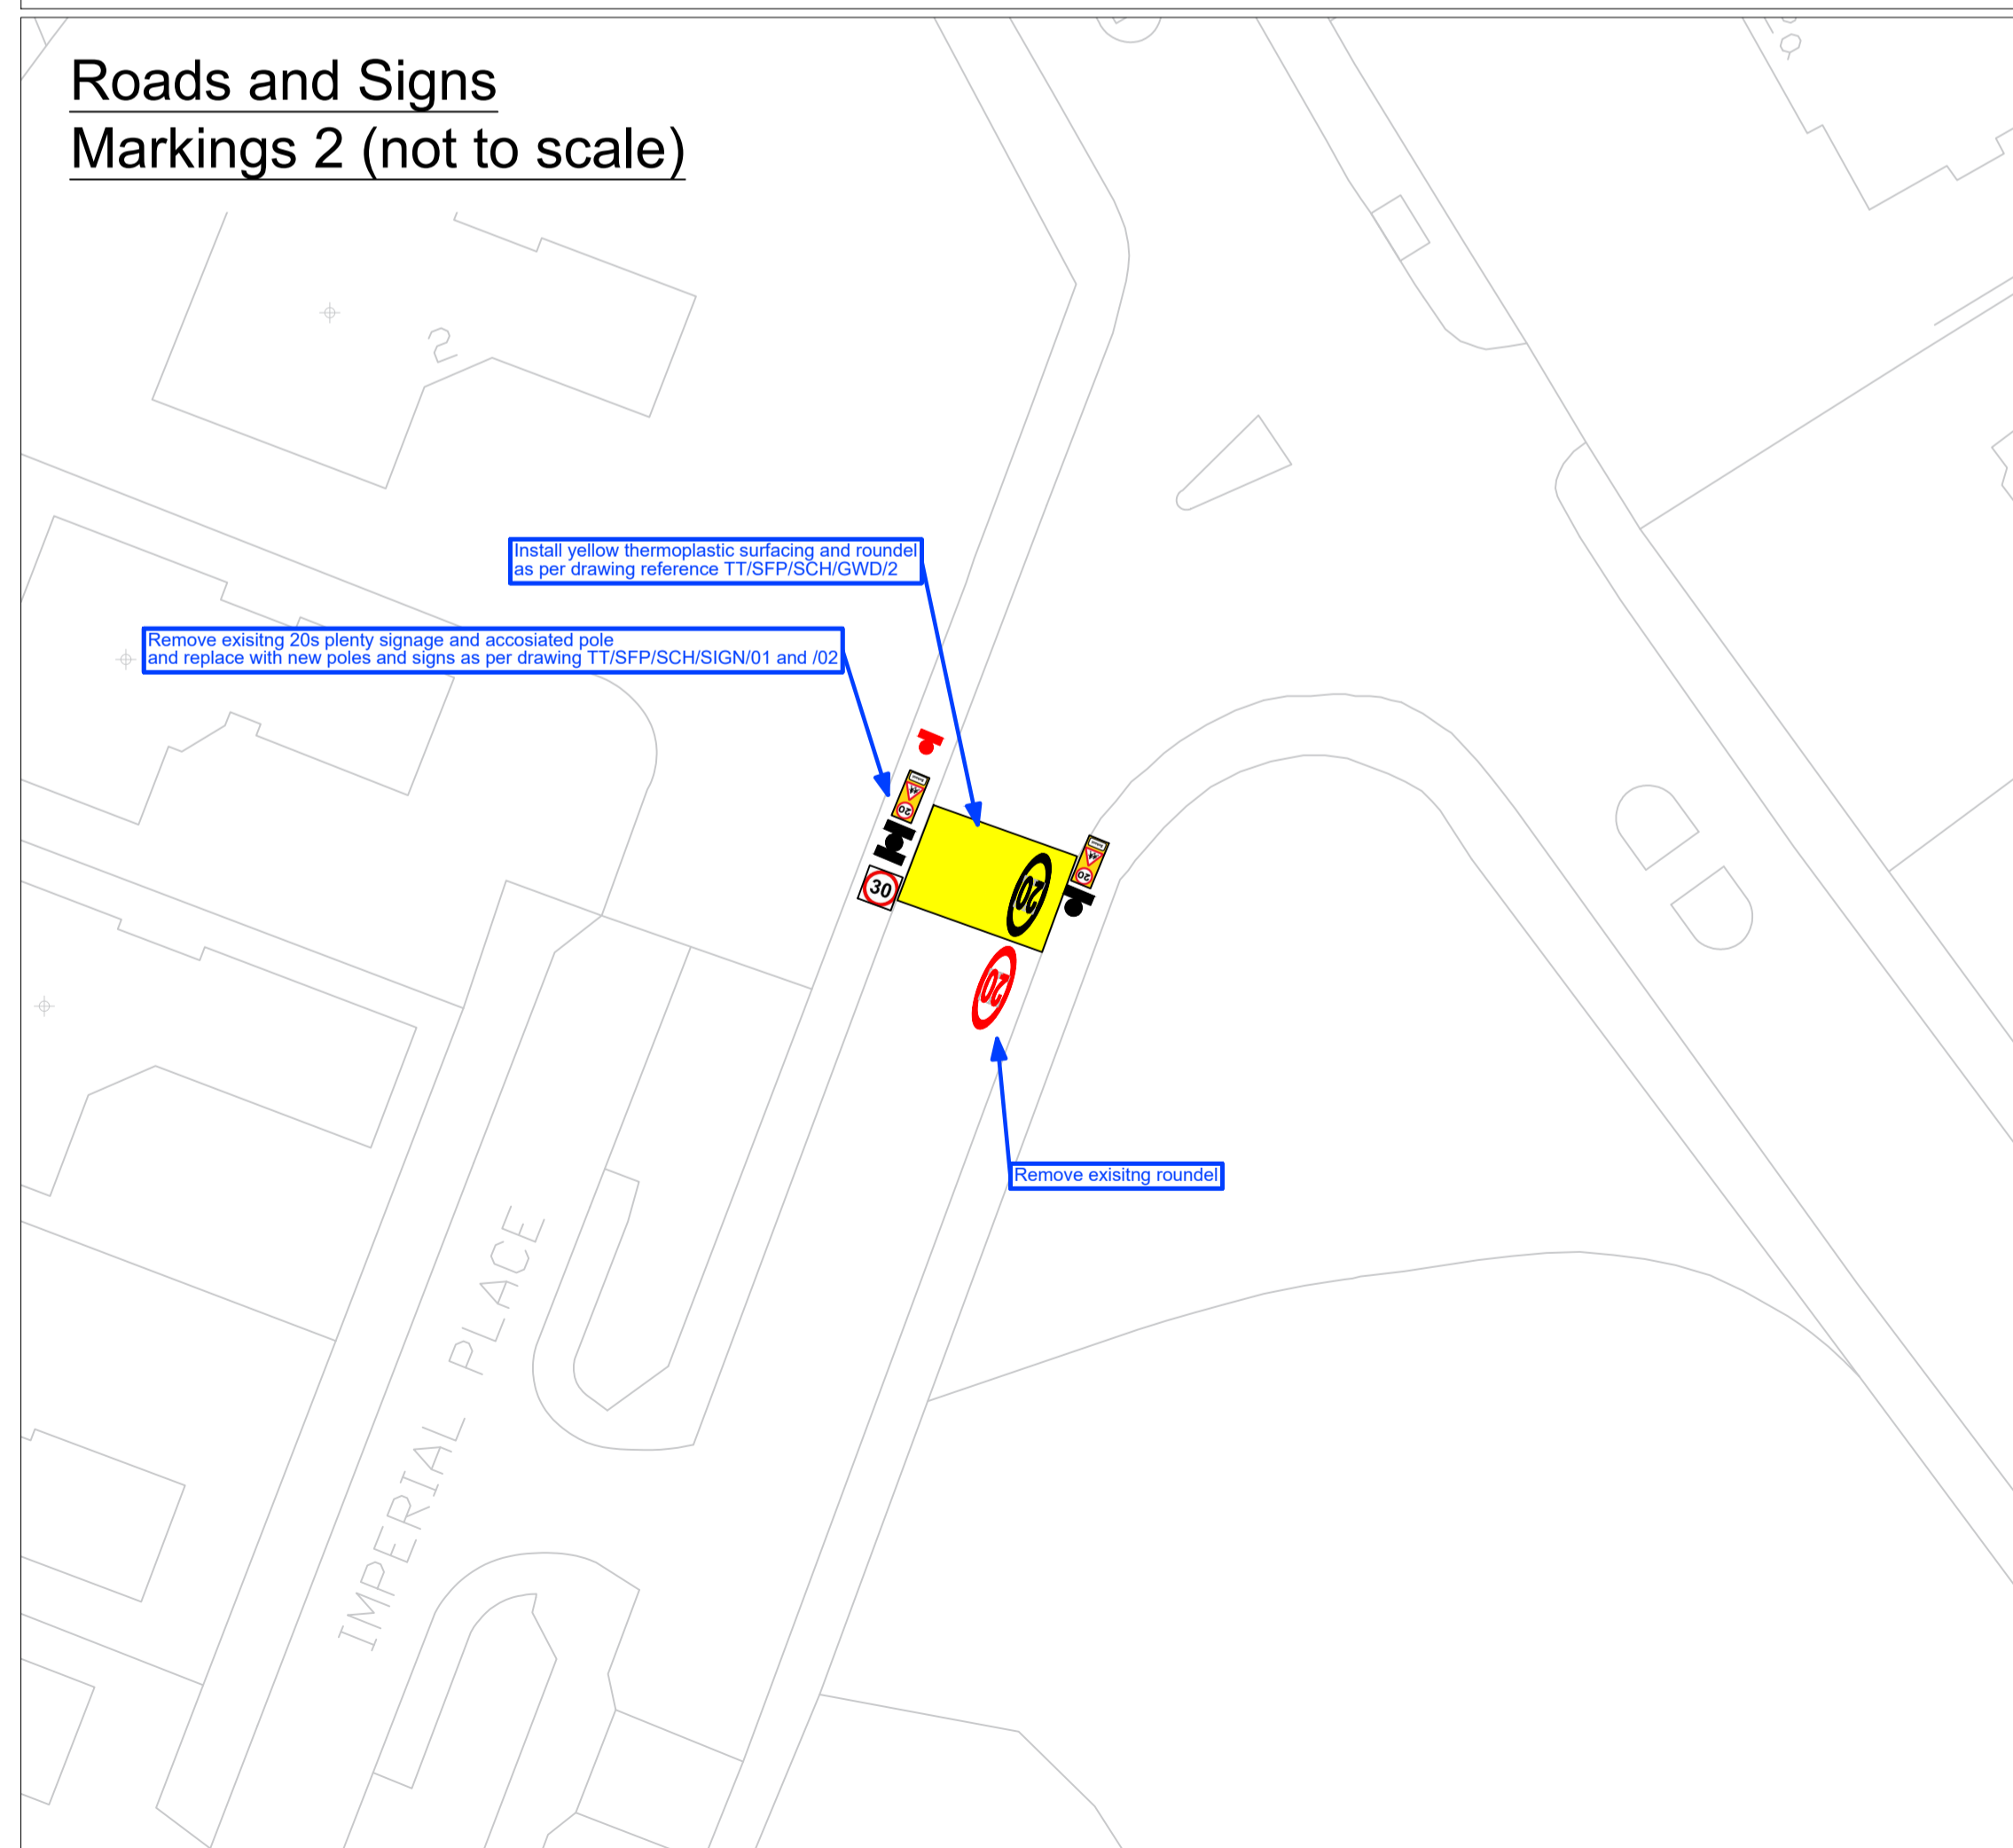



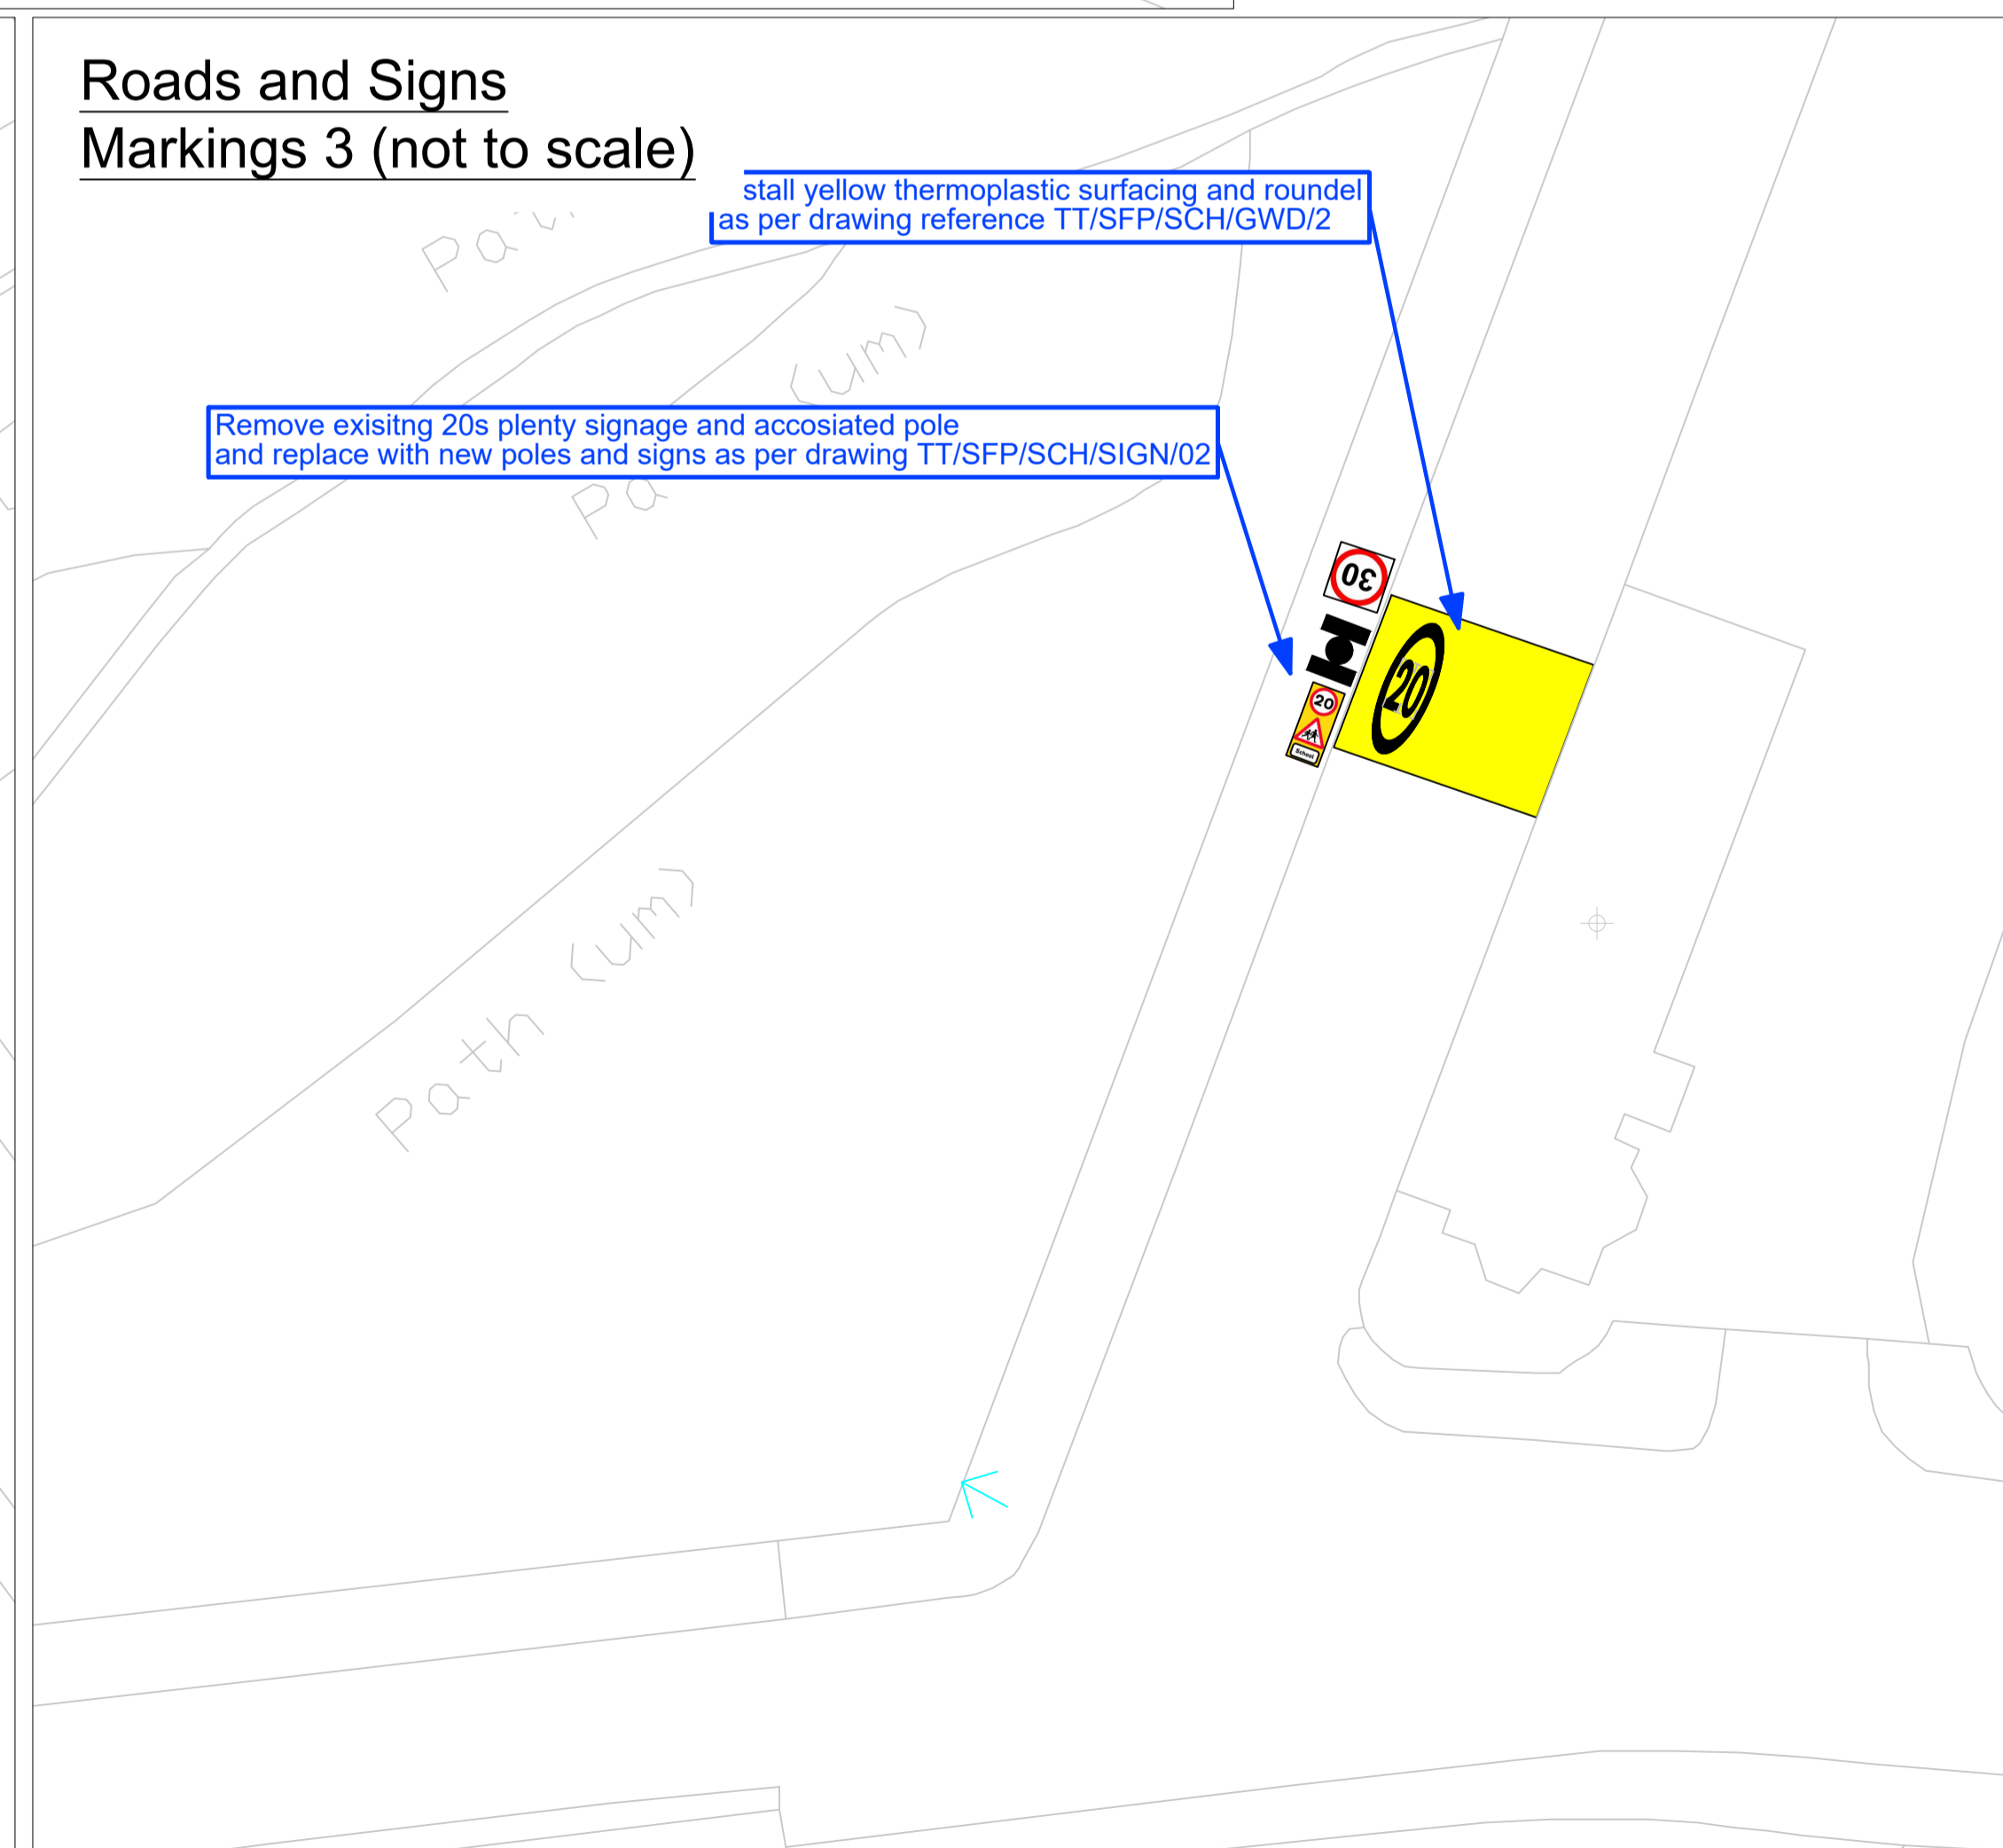





**Roads and Signs  
Markings 3 (not to scale)**




- NOTES:
1. Contact Gary.Mitchell@southlanarkshire.gov.uk for further details
  2. School 20mph zone designed in accordance with TSR03 and TSM guidance
  3. Refer to Standard Drawings for gateway and sign dimensions and build specifications

**KEY**

-  New road markings to be laid in white thermoplastic
-  New yellow textureflex surfacing to be laid
-  Existing road markings to be removed
-  Existing road markings to be refreshed
-  Existing road markings to be retained
-  New sign to be erected on new pole (existing signs and poles to be removed as indicated)
-  New signs to be erected back-to-back on new pole (existing signs and poles to be removed as indicated)
-  Existing sign to be removed

Rev:	Date:	Revisions	Checked Date:	Approved Date:

South Lanarkshire Council, Community and Enterprise Resou	
Scale : NTS	Date : 02/11/20
Drawn by : GM	Checked by :
Drawing Status TENDER	Approved by :
Head of Roads and Transportation: Gordon Mackay B.Sc., C.Eng., M.I.C.E.	
Montrose House, 154 Montrose Crescent, Ho	
Spaces For People Bothwell Primary 20 MPH Speed Limit Road Signage and Lining Detail	
Drawing No: TT/SFP/SCH/HAM/BWPS/01	
Rev:	
File No: 01	Original Drawing St 594*841 (A1)