

Roads and Signs
Markings 1 (not to scale)

Remove existing poles and signs and install new poles and signs as per drawing TT/SFP/SCH/SIGN/01 and /02

Install yellow thermoplastic surfacing and roundel as per drawing reference TT/SFP/SCH/GWD/04

remove existing roundels

Roads and Signs
Markings 2 (not to scale)


Refresh existing roundels

Install yellow thermoplastic surfacing and roundel as per drawing reference TT/SFP/SCH/GWD/02

Remove existing poles and signs and install new poles and signs as per drawing TT/SFP/SCH/SIGN/01 and /02

Refresh existing give way and hazard line markings 4m x 2m gap

Location Plan (NTS)

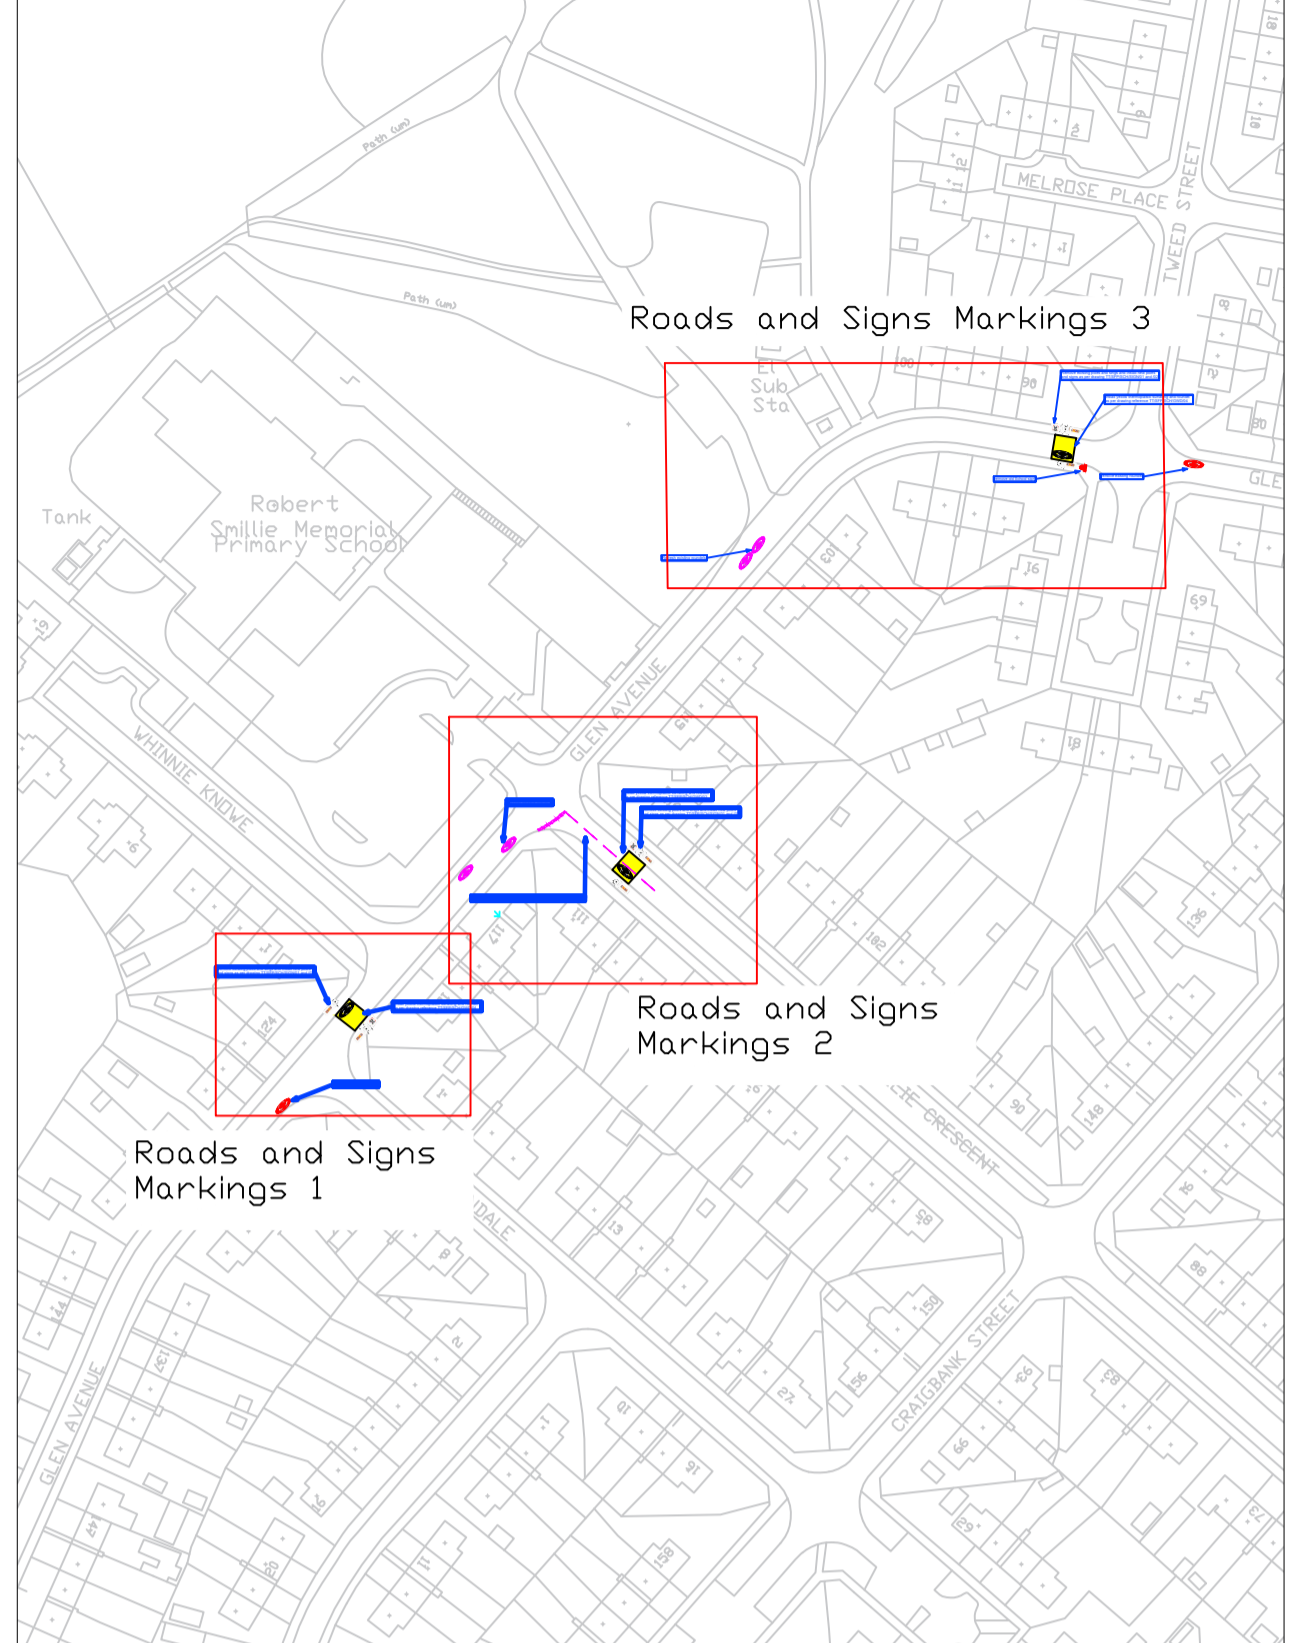

- NOTES:
- Contact Gary.Mitchell@southlanarkshire.gov.uk for further details
 - School 20mph zone designed in accordance with TSGD and TSM guidance
 - Refer to Standard Drawings for gateway and sign dimensions and build specifications

KEY

- New road markings to be laid in white thermoplastic
- New yellow textureflex surfacing to be laid
- Existing road markings to be removed
- Existing road markings to be refreshed
- Existing road markings to be retained
- New sign to be erected on new pole (existing signs and poles to be removed as indicated)
- New signs to be erected back-to-back on new pole (existing signs and poles to be removed as indicated)
- Existing sign to be removed

Roads and Signs
Markings 3 (not to scale)

Remove existing poles and signs and install new poles and signs as per drawing TT/SFP/SCH/SIGN/01 and /02

Install yellow thermoplastic surfacing and roundel as per drawing reference TT/SFP/SCH/GWD/04

remove old School sign

remove existing roundel

Refresh existing roundels

Rev:	Date:	Revisions	Checked	Appval
			Date:	Date:

South Lanarkshire Council,
Community and Enterprise Resou

Scale : NTS Date : 02/11/20

Drawn by : GM Checked by :

Drawing Status TENDER Approved by :

Head of Roads and Transportation:
Gordon Mackay B.Sc., C.Eng., M.I.C.E.

Montrose House, 154 Montrose Crescent, Ho

Spaces for People
Robert Smillie Primary
20 MPH Speed Limit
Road and Marking Detail

Drawing No: TT/SFP/SCH/HAM/RSMPS/01	
Rev:	
File No: 01	

Original Drawing Size
594x841 (A1)