


**ROAD SIGNS AND MARKINGS (1)**  
SCALE 1:200





Gateway feature with yellow textureflex and 4.3 metre 20 mph speed rounder (Diagram No 1065) to be installed as indicated in Drawing TT/SFP/SCH/GWD/4.

Install new sign and pole as indicated in Drawing TT/SFP/SCH/SIGN/01.

Remove existing Twenty's Plenty sign from lighting column. Twenty's Plenty signs to be returned to store - location to be advised. Replace with new signs and pole as indicated in Drawing TT/SFP/SCH/SIGN/02.

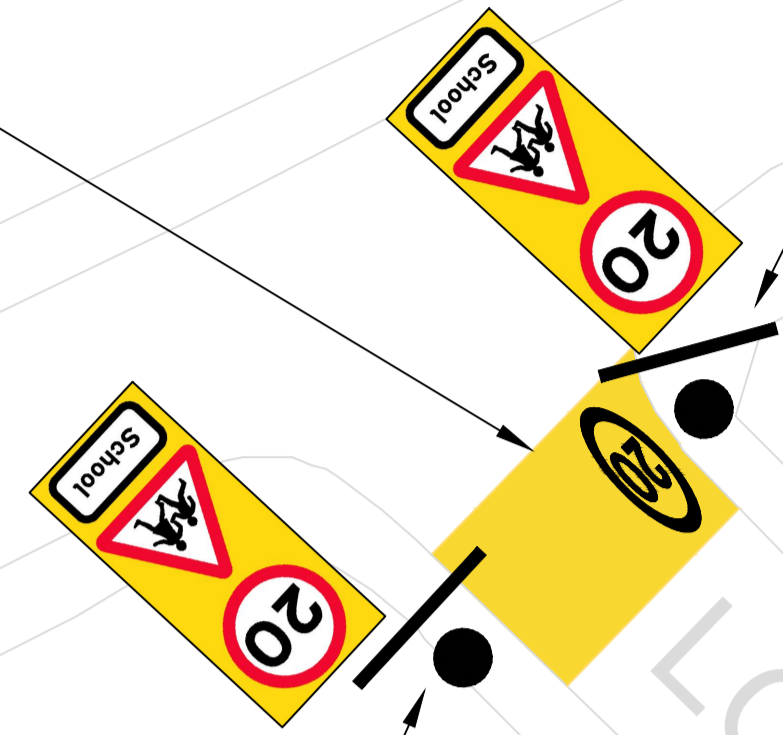

**LOCATION PLAN**  
SCALE 1:1,500

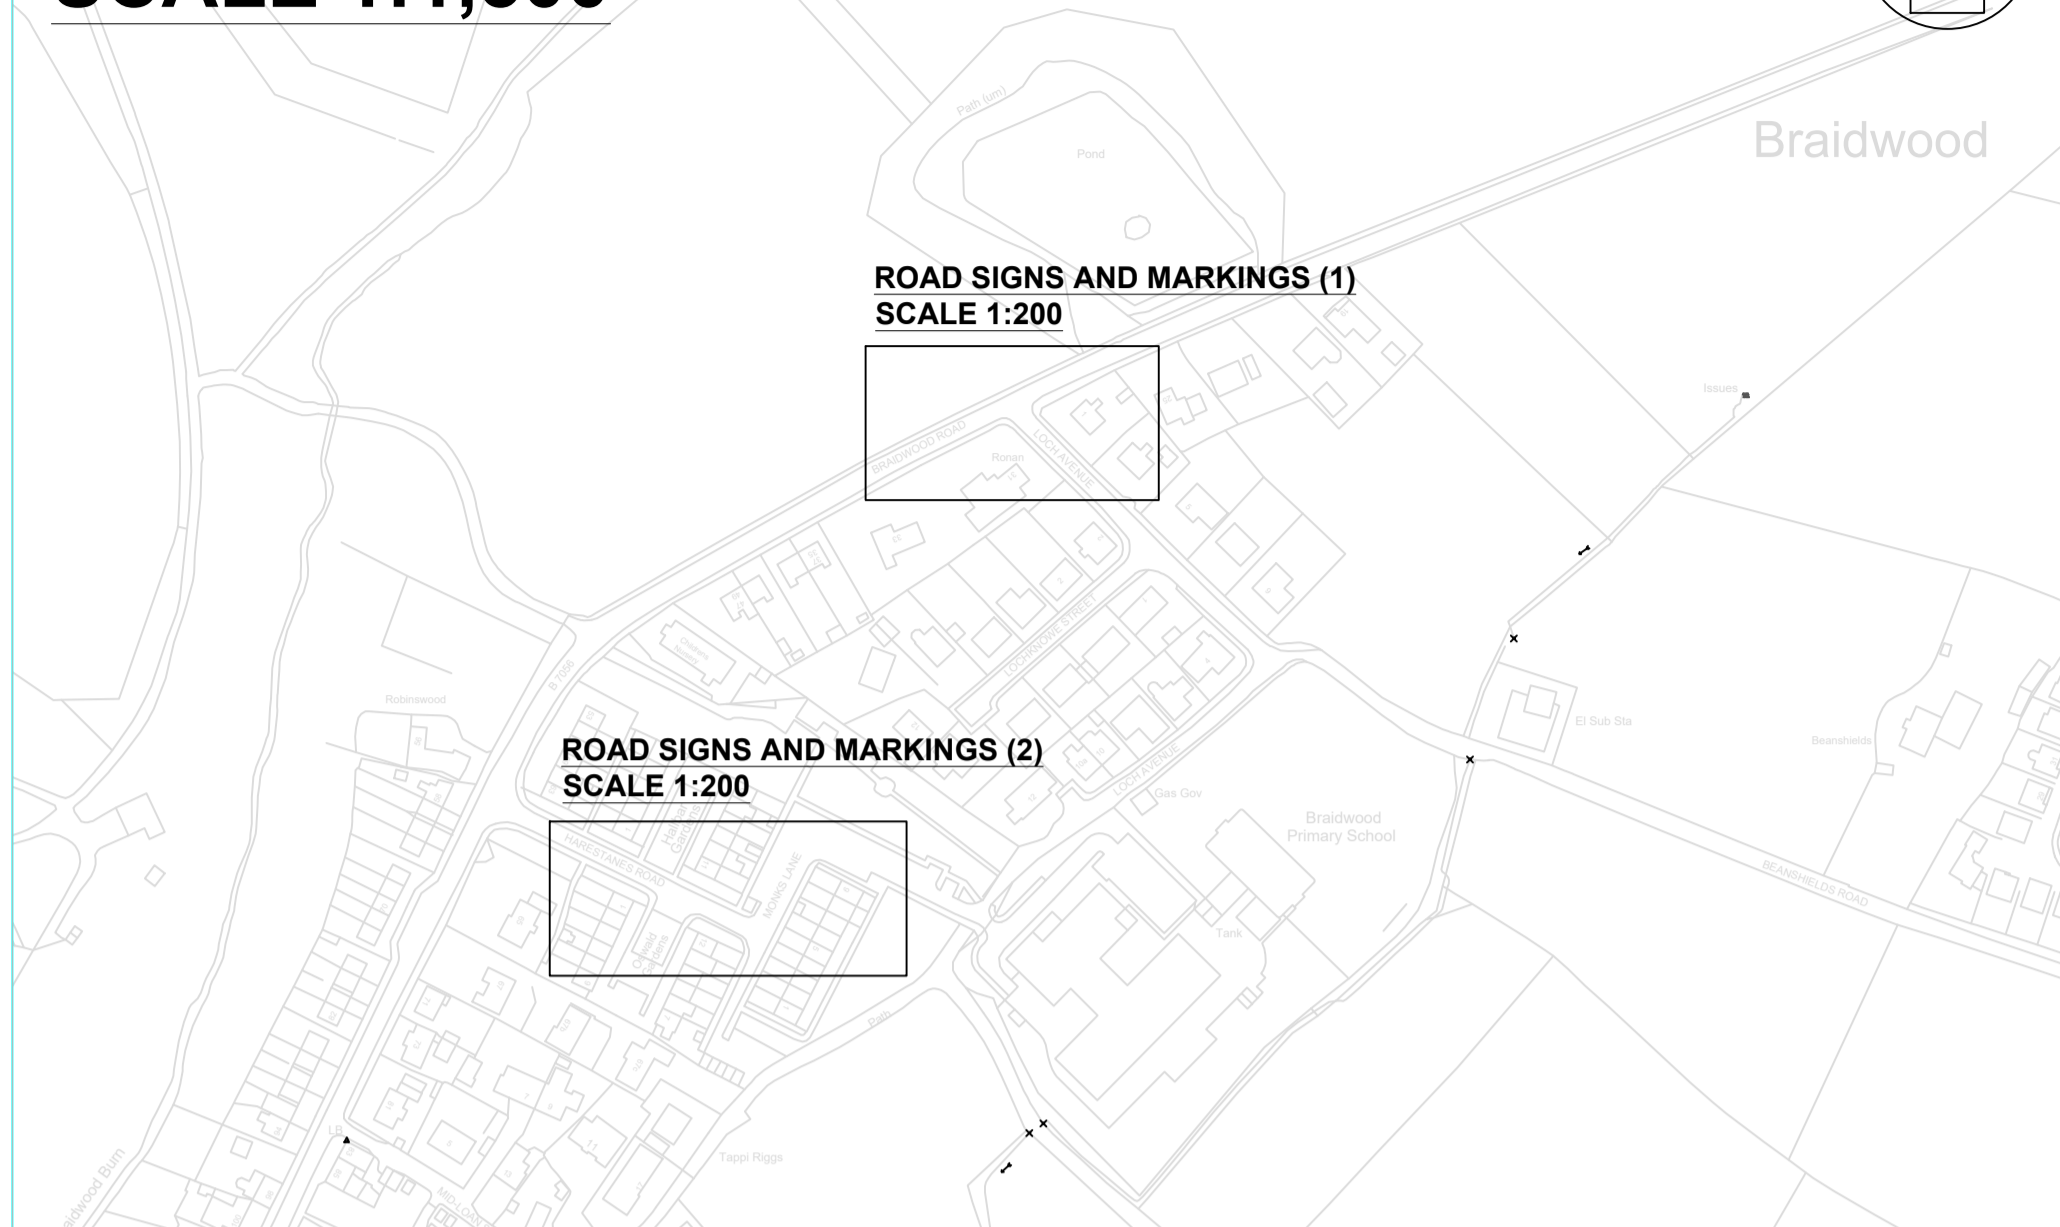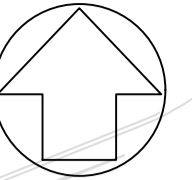

**KEY**

- New road markings to be laid in white thermoplastic
- New yellow textureflex surfacing to be laid
- Existing road markings to be removed
- Existing road markings to be refreshed
- Existing road markings to be retained
- New sign to be erected on new pole (existing signs and poles to be removed as indicated)
- New signs to be erected back-to-back on new pole (existing signs and poles to be removed as indicated)
- Existing sign to be removed
- Lighting column

**ROAD SIGNS AND MARKINGS (2)**  
SCALE 1:200




Gateway feature with yellow textureflex and 4.3 metre 20 mph speed rounder (Diagram No 1065) to be installed as indicated in Drawing TT/SFP/SCH/GWD/4.

Install new sign and pole as indicated in Drawing TT/SFP/SCH/SIGN/01.

Remove existing "20s Plenty" signs from lighting column and pole, return sign to store and dispose of signpole.

Install new sign and pole as indicated in Drawing TT/SFP/SCH/SIGN/02.

Remove existing Twenty's Plenty sign and associated pole. Twenty's Plenty signs to be returned to store - location to be advised.

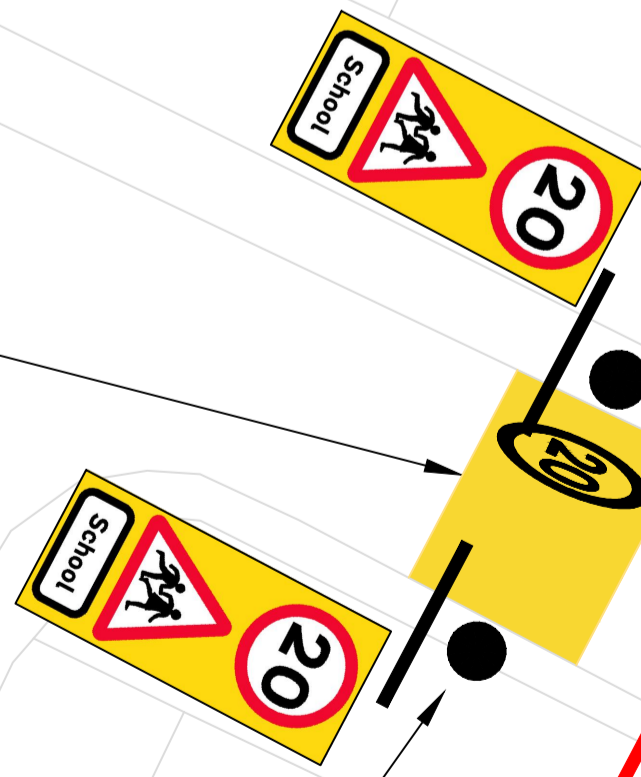

**Notes**

1. Refer to Standard Drawings for dimensions.
2. Contact Jim Webb of SLC Traffic & Transportation on 07385 370050 if in doubt.
3. All road signs and markings to conform to TSRGD 2016.

Rev:	Date:	Revisions	Checked Date:	Appvd Date:

<b>South Lanarkshire Council, Community and Enterprise Resources</b>			
Scale : As shown @ A1	Date : 30/10/20		
Drawn by : JGW	Checked by : SC		
Drawing Status : TENDER	Approved by : SC		
Head of Roads and Transportation: <b>Gordon Mackay B.Sc., C.Eng., M.I.C.E.</b>			
Montrose House, 154 Montrose Crescent, Hamilton ML3 6LB			
Spaces for People Braidwood Primary School 20mph Speed Limit Road Signage and Markings Detail			
Drawing No: TT/SFP/SCH/CLY/BWPS/01			
Rev:			
File No:			Original Drawing Size: 594*841 (A1)