



# ROAD SIGNS AND MARKINGS (1)

SCALE 1:200

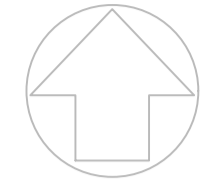

Gateway road markings and textureflex to be installed as indicated in Drawing TT/SFP/SCH/GWD/4.

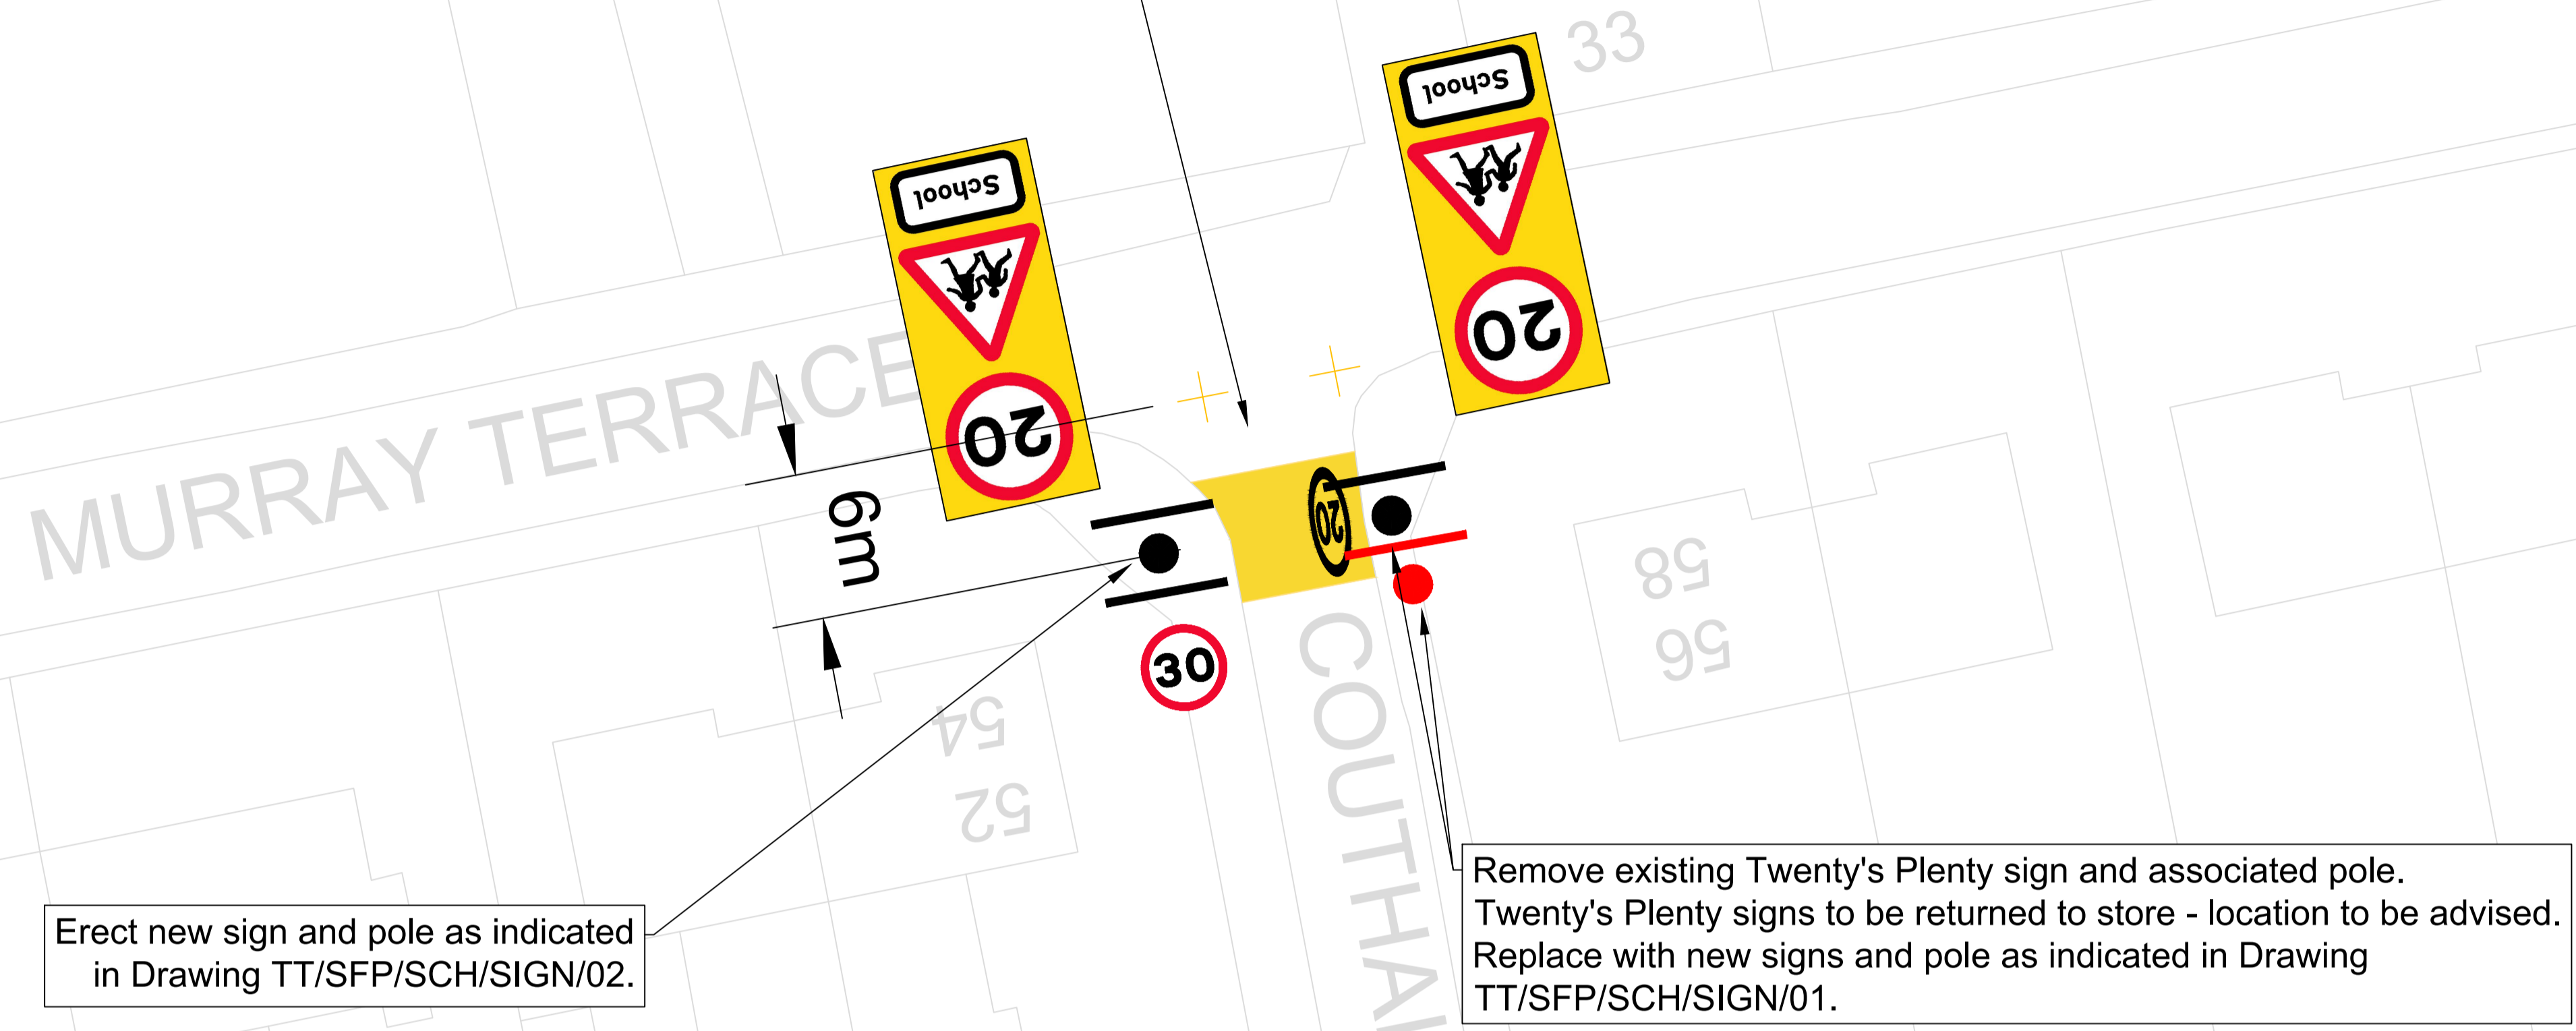



Erect new sign and pole as indicated in Drawing TT/SFP/SCH/SIGN/02.

Remove existing Twenty's Plenty sign and associated pole. Twenty's Plenty signs to be returned to store - location to be advised. Replace with new signs and pole as indicated in Drawing TT/SFP/SCH/SIGN/01.

# LOCATION PLAN

SCALE 1:1,500

ROAD SIGNS AND MARKINGS (1)  
SCALE 1:200

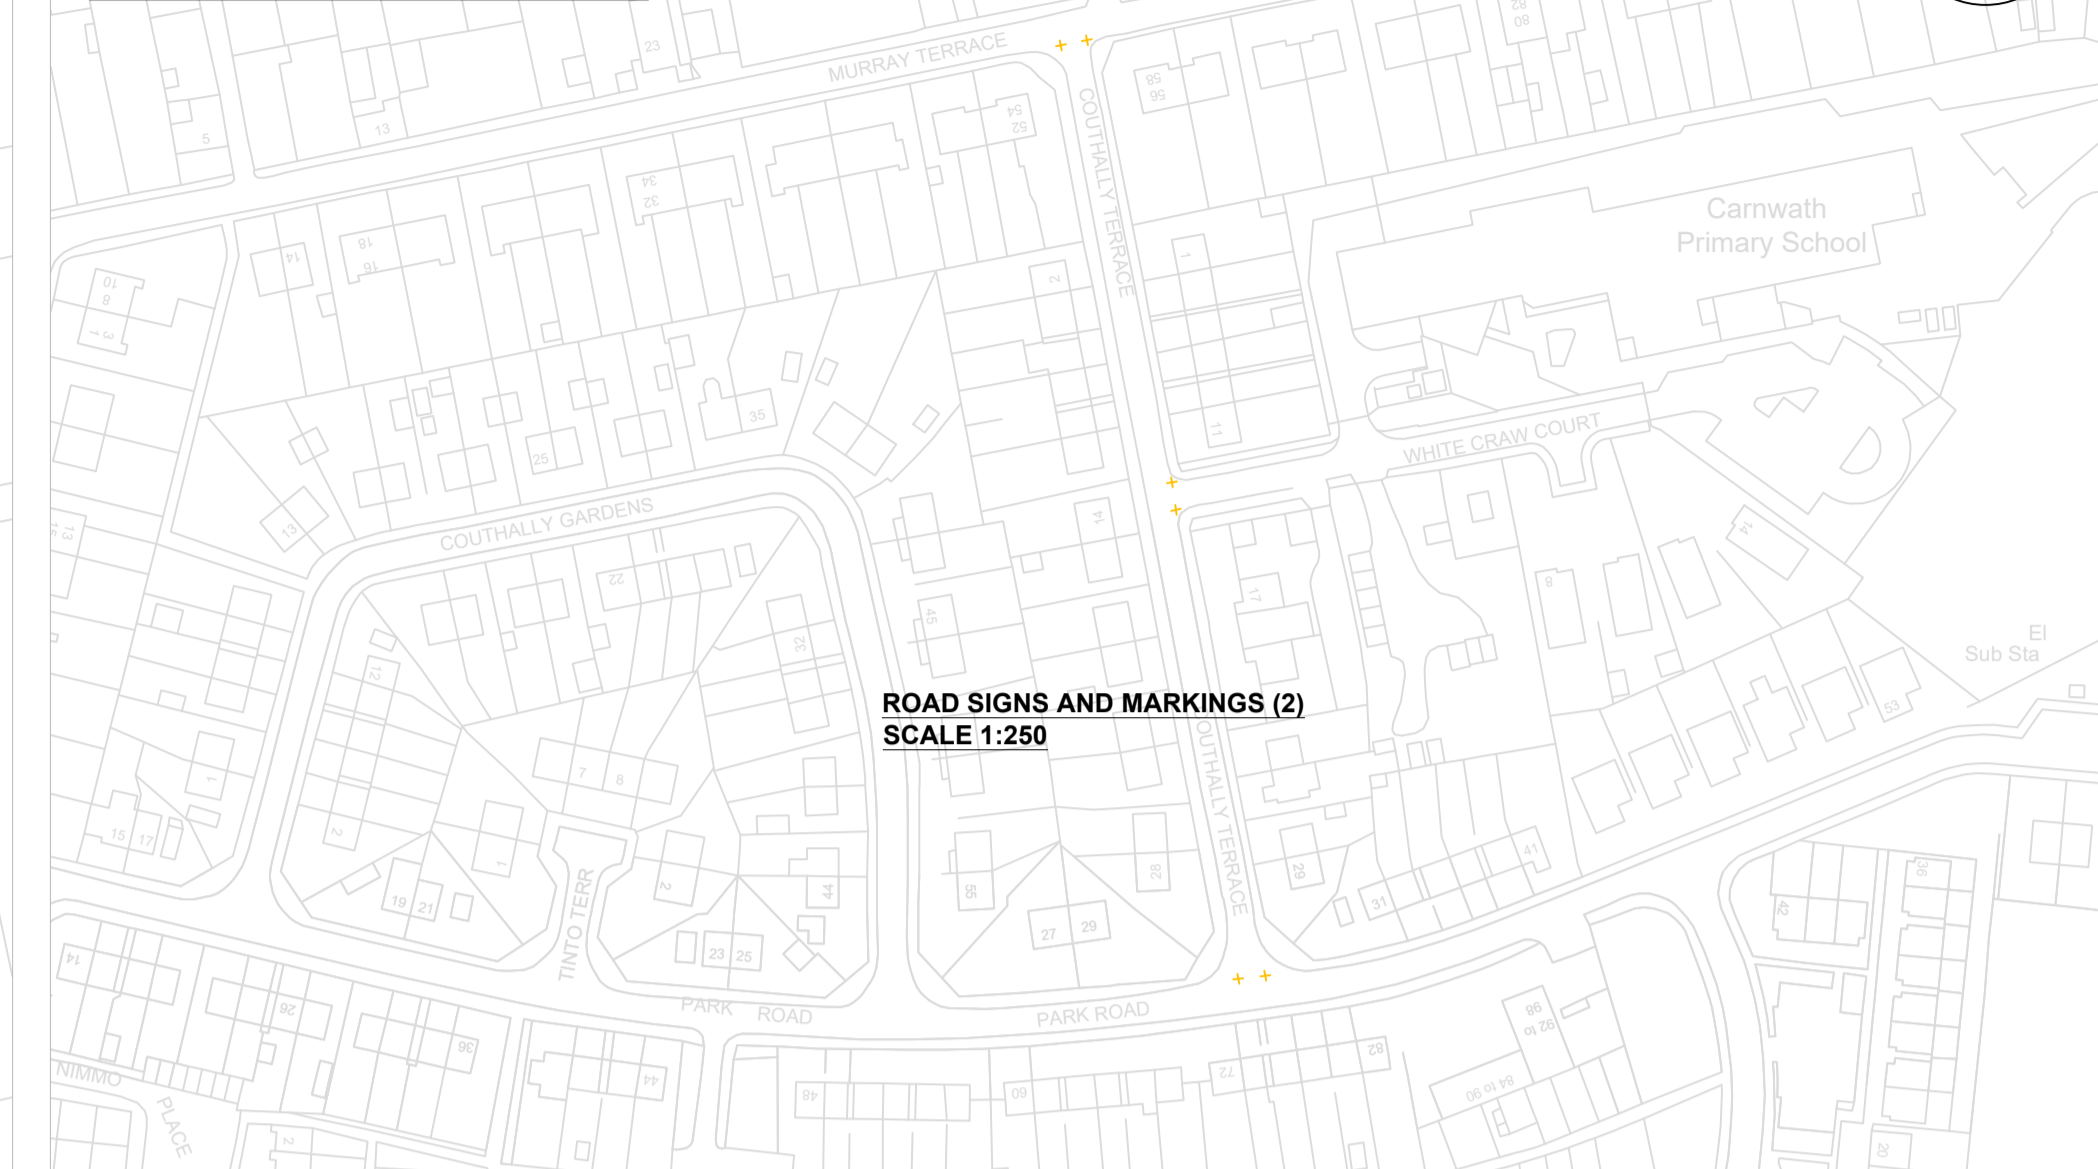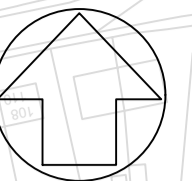

ROAD SIGNS AND MARKINGS (2)  
SCALE 1:250

## KEY


- New road markings to be laid in white thermoplastic
- New yellow textureflex surfacing to be laid
- Existing road markings to be removed
- Existing road markings to be refreshed
- Existing road markings to be retained
- New sign to be erected on new pole (existing signs and poles to be removed as indicated)
- New signs to be erected back-to-back on new pole (existing signs and poles to be removed as indicated)
- Existing sign to be removed
- Lighting column

# ROAD SIGNS AND MARKINGS (2)

SCALE 1:250



Gateway road markings and textureflex to be installed as indicated in Drawing TT/SFP/SCH/GWD/4.

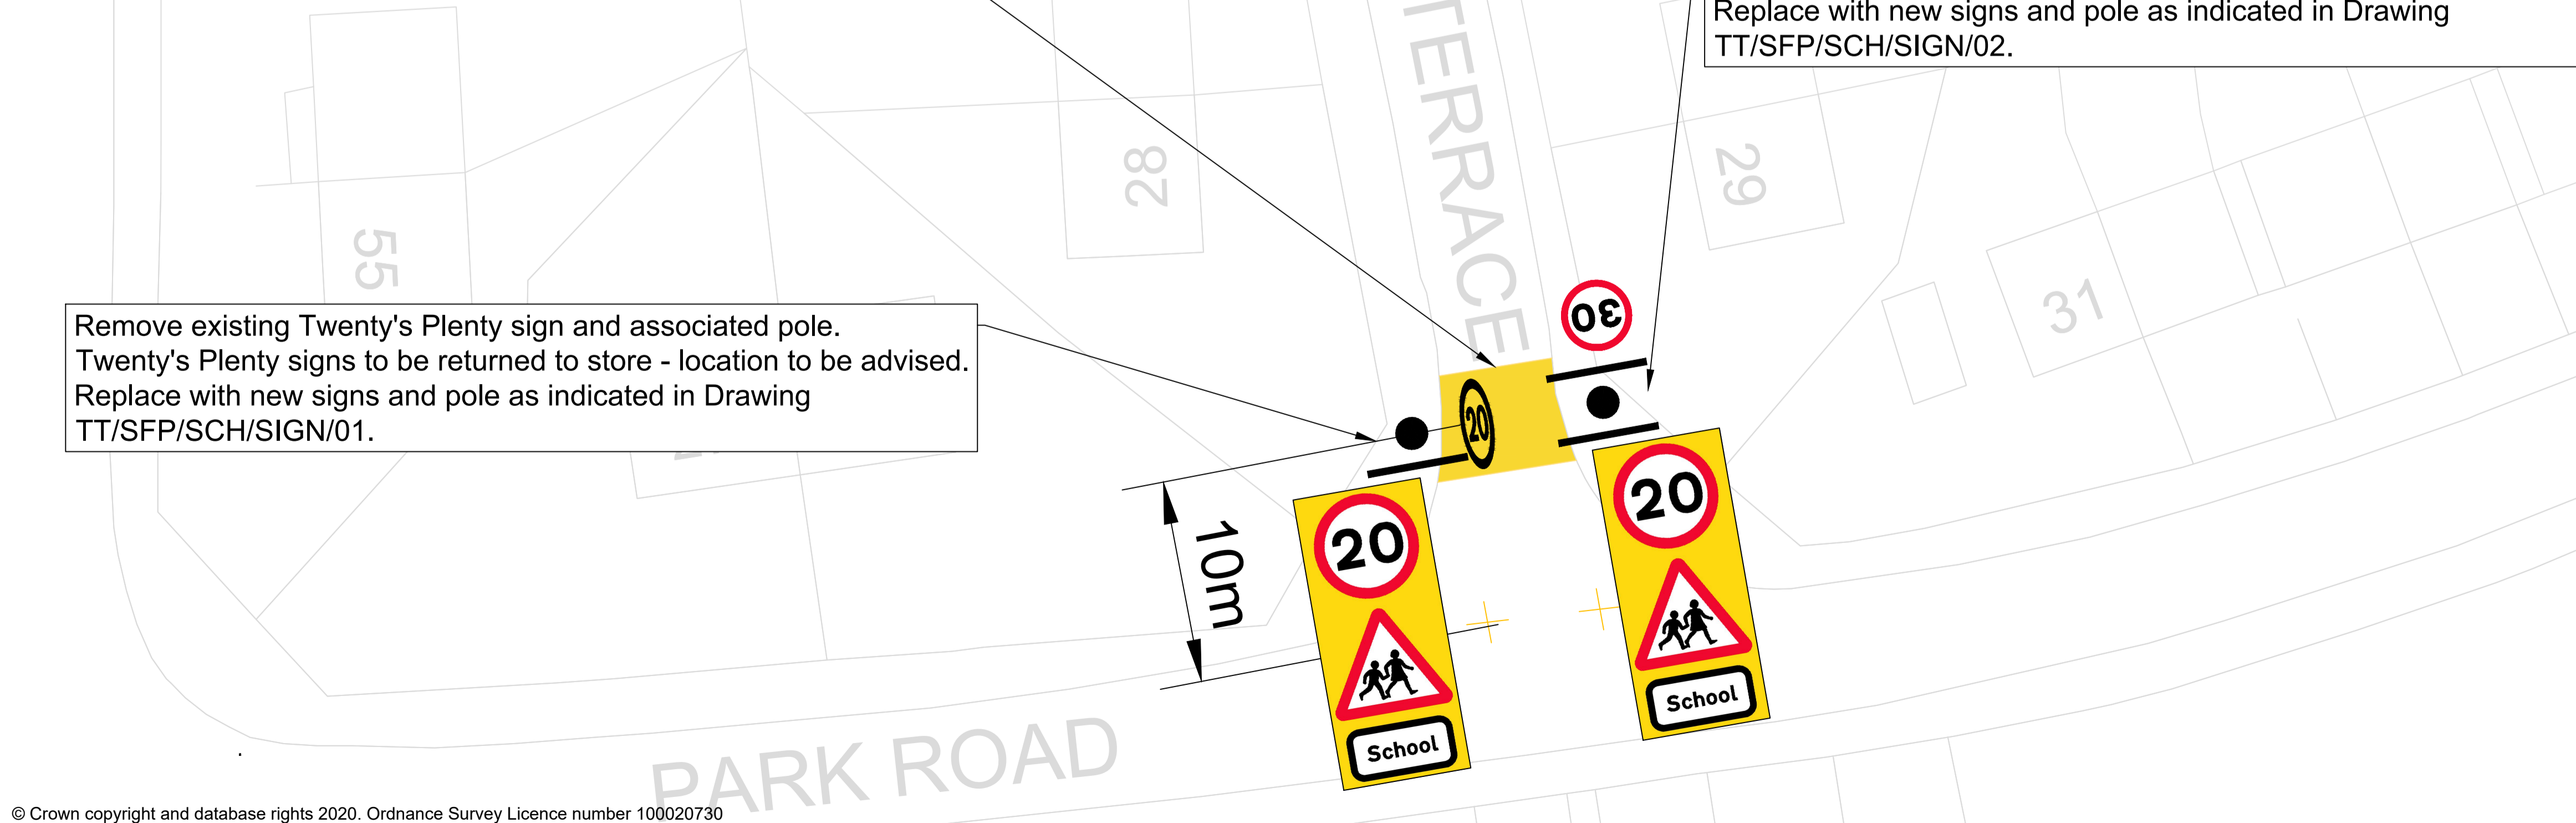

Remove existing Twenty's Plenty sign and associated pole. Twenty's Plenty signs to be returned to store - location to be advised. Replace with new signs and pole as indicated in Drawing TT/SFP/SCH/SIGN/01.

Remove existing Twenty's Plenty sign and associated pole. Twenty's Plenty signs to be returned to store - location to be advised. Replace with new signs and pole as indicated in Drawing TT/SFP/SCH/SIGN/02.

## Notes

1. Refer to Standard Drawings for dimensions.
2. Contact Jim Webb of SLC Traffic & Transportation on 07385 370050 if in doubt.
3. All road signs and markings to conform to TSRGD 2016.

Rev:	Date:	Revisions	Checked Date:	Appvd Date:

<b>South Lanarkshire Council, Community and Enterprise Resources</b>			
Scale	: As shown @ A1	Date	: 03/11/20
Drawn by	: JGW	Checked by	: SC
Drawing Status	: TENDER	Approved by	: SC
Head of Roads and Transportation: <b>Gordon Mackay B.Sc., C.Eng., M.I.C.E.</b>			
Montrose House, 154 Montrose Crescent, Hamilton ML3 6LB			
Spaces for People Carnwath Primary School 20mph Speed Limit Road Signage and Markings Detail			
Drawing No:	TT/SFP/SCH/CLY/CWPS/01		
Rev:			
File No:			
			Original Drawing Size: 594*841 (A1)