



**(Use of Off-street Parking Places)
Consolidation Order 2011, Amendment No.2
Order 2024**

South Lanarkshire Council propose to consider the introduction of a Traffic Regulation Order thereby introducing restrictions within Lanark Park and Ride car park, Lanark.

Full details of these proposals, which form the proposed **South Lanarkshire Council (Use of Off-street Parking Places) Consolidation Order 2011, Amendment No.2 Order 2024**, together with a plan and statement of reasons for proposing to make this Traffic Regulation Order, are available for inspection on the council's website.

Any person wishing to object to these proposals should send details of the grounds for objections in writing to the Head of Roads, Transportation and Fleet Services, Council Offices, Floor 6, Almada Street, Hamilton ML3 0AA, or by email to parking.unit@southlanarkshire.gov.uk, by Friday 10 May 2024.

Council Offices
Almada Street
Hamilton
ML3 0AA

Paul Manning
Chief Executive

Preliminary Report

For the introduction of a regulated car park

Location: Lanark Park and Ride car park, Lanark

Proposal: Introduction of a regulated car park

1. Lanark Park and Ride car park, Lanark is situated to the south-east of Lanark High Street and is located off Ladyacre Road.
2. There are currently no restrictions within the Lanark Park and Ride car park.
3. Lanark Park and Ride car park forms part of the wider Lanark Interchange scheme which aims to improve transport infrastructure within Lanark.

The Park and Ride facility has been constructed on a site which previously contained two warehouses and an informal parking area. The new facility provides 64 spaces including 2 electric charging spaces. Misuse of these bays, by non-electric vehicles, would create issues for vehicles that require the use of the charging points.

4. It is therefore proposed to regulate Lanark Park and Ride car park where there are electric vehicle charging bays for the sole use of electric vehicles.

Parking vehicles outwith marked bays will also be prohibited.

5. The Chief Constable, Strathclyde Partnership for Transport and the Local Members have been consulted and have no objections to the proposals.

6. It is recommended, therefore that South Lanarkshire Council advertises its intention to make a Traffic Regulation Order introducing restrictions within Lanark Park and Ride car park, Lanark.

**South Lanarkshire Council
(Use of Off Street Parking Places)
Consolidation Order 2011, Amendment No. 2
Order 2024**

South Lanarkshire Council in exercise of the powers conferred on them by Sections 35(1) and (3), 3(A), 35A and 35B and Part IV of Schedule 9 of the Road Traffic Regulation Act 1984 ("the Act") and of all other enabling powers and after consultation with the Chief Constable of Police Scotland in accordance with Part III of Schedule 9 to the Act hereby make the following order.

1. This order may be cited as "South Lanarkshire Council (Use of Off-street Parking Places) Consolidation Order 2011, Amendment No.2 Order 2024" and shall come into operation on the....
2. The order specified in the schedule to this order shall have the effect subject to the amendments specified in that schedule.
3. Signed for and on behalf of South Lanarkshire Council by Colin Park, Head of Roads, Transportation and Fleet Services, on the....

Schedule


In schedule 7 of the South Lanarkshire Council (Use of Off-street Parking Places) Consolidation Order 2011 **add**, in the form shown below:-

Location of Parking Space within South Lanarkshire	Restriction on use	Scale of Charges
Lanark Park and Ride car park, Lanark		
The area bounded in the north by the south gable of no.5 Ladyacre Road, and the south building line of number 4 Portland Place, on the east side by the service road to the Braidfute retail park, on the south side by the north gable of number 15 Ladyacre Road and on the west side by Ladyacre Road, as shown crosshatched on map 275 annexed.	Nil	Nil

Statement of reasons

It is considered necessary to make the above Order to improve the amenity of the area.

If you need this information in another language or format, please contact us to discuss how we can best meet your needs. Phone 0303 123 1015 or email equalities@southlanarkshire.gov.uk

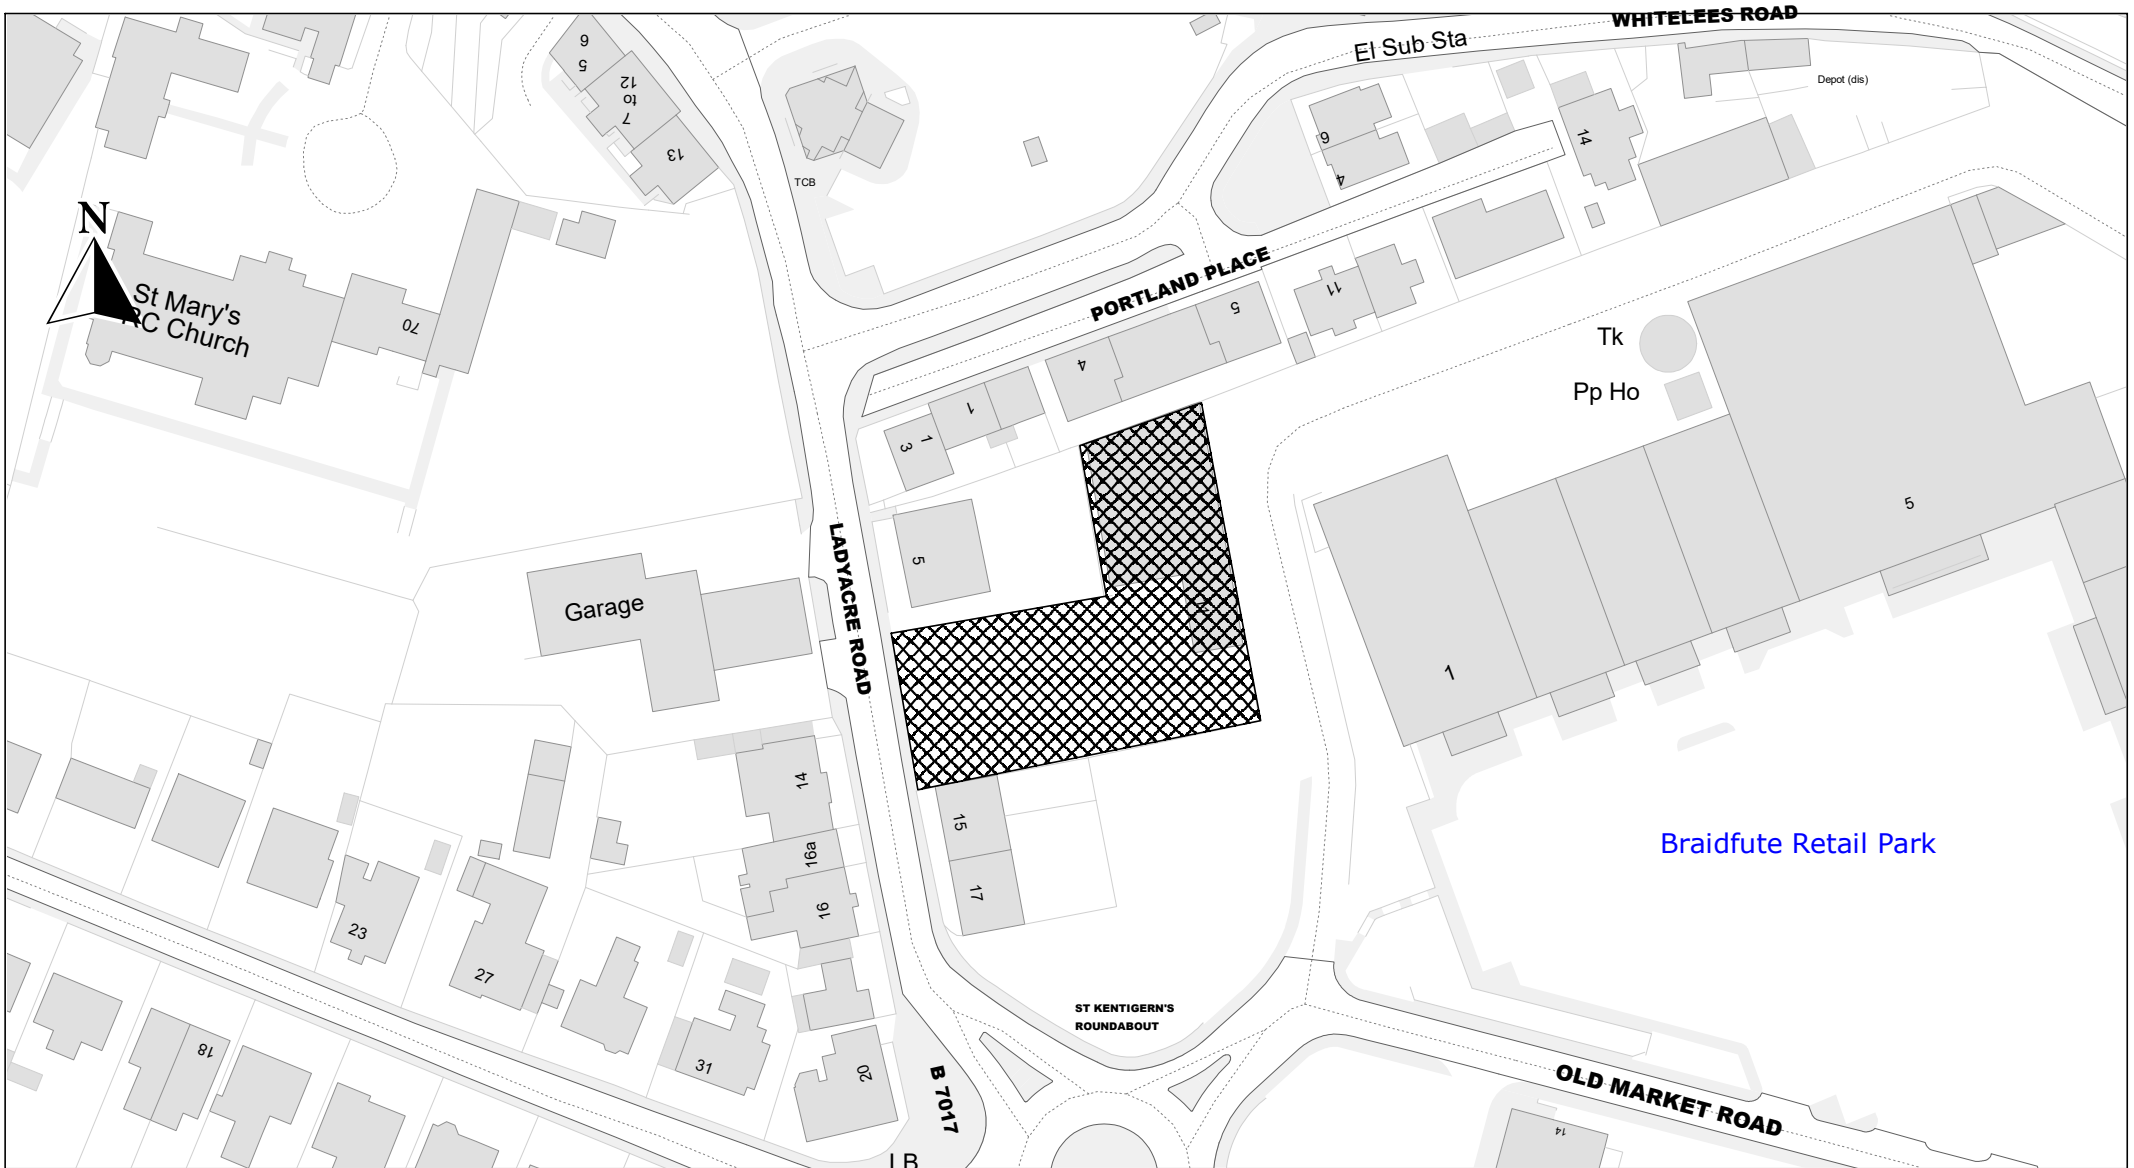

Map 275

Lanark Park and Ride car park
Ladyacre Road
Lanark

© Crown Copyright and database right 2014. All rights reserved.
 South Lanarkshire
 Licence No. 100020730

SCALE	1 : 1250
DATE	29/09/2023
DRAWING No.	PU/TRO/CO148/01
DRAWN BY	S.H.