



**South Lanarkshire Council
(Prohibition of Waiting and Loading except Electric Vehicles)
Order 2024**

South Lanarkshire Council propose to consider the introduction of a Traffic Regulation Order thereby introducing new regulations on a short length of road, adjacent to the locations detailed, to be used by electric vehicles charging within the parking bays on Glenfruin Road and Jedburgh Street, both Blantyre; Lindores Drive, Falkland Place and Seymour Green, all East Kilbride; Fairhill Avenue, Nevis Avenue and Ratho Park, all Hamilton; Hunters Way, Kirkmuirhill; and Chapel Street and Landemer Drive, both Rutherglen.

Full details of these proposals, which form the proposed **South Lanarkshire Council (Prohibition of Waiting and Loading except Electric Vehicles) Order 2024**, together with a plan and statement of reasons for proposing to make this Traffic Regulation Order, are available for inspection on the council's website.

Any person wishing to object to these proposals should send details of the grounds for objections in writing to the Head of Roads, Transportation and Fleet Services, Council Offices, Floor 6, Almada Street, Hamilton ML3 0AA, or by email to parking.unit@southlanarkshire.gov.uk, by Friday 17 May 2024.

Council Offices
Almada Street
Hamilton
ML3 0AA

Paul Manning
Chief Executive

Preliminary Report

For the Installation of Regulated Electric Vehicle Charging Parking Bays

1. The locations of the electric vehicle charging parking bays, which are the subject of this proposal, are detailed in paragraph 7 below.
2. Currently there are no restrictions on Glenfruin Road and Jedburgh Street, both Blantyre; Lindores Drive and Seymour Green, both East Kilbride; Fairhill Avenue, Nevis Avenue and Ratho Park, all Hamilton; Hunters Way, Kirkmuirhill; and Chapel Street and Landemer Drive, both Rutherglen.

The current restrictions on Falkland Place are no waiting except vehicles displaying a valid permit Monday to Saturday, 8am to 6pm

3. Electric vehicles charging points have been placed at various residential locations throughout South Lanarkshire to facilitate the provision of on-street residential charging and to encourage the overall transition to electric vehicle charging.

4. It is proposed to restrict a short length of road, adjacent to the locations detailed below, to be used by electric vehicles charging within the parking bays.
5. The Chief Constable, Strathclyde Partnership for Transport and the Local Members have been consulted and have no objections to the proposals.
6. It is therefore recommended, that South Lanarkshire Council advertises its intention to make a Traffic Regulation Order prohibiting waiting, except for electric vehicles, on a section of road adjacent to the properties detailed in paragraph 7 below.
7. Locations of proposed regulated electric vehicle charging parking bays.

Road	Town	In the vicinity of
Glenfruin Road	Blantyre	11
Jedburgh Street	Blantyre	10
Falkland Place	East Kilbride	33-43
Lindores Drive	East Kilbride	192
Seymour Green	East Kilbride	11-31
Fairhill Avenue	Hamilton	48-50
Nevis Avenue	Hamilton	82
Ratho Park	Hamilton	2
Hunter's Way	Kirkmuirhill	7
Chapel Street	Rutherglen	2
Landemer Drive,	Rutherglen	11

**South Lanarkshire Council
(Prohibition of Waiting and Loading except Electric Vehicles)
Order 2024**

South Lanarkshire Council in exercise of the powers conferred on them by Sections 45 and Part IV of Schedule 9 of the Road Traffic Regulation Act 1984 ("the Act") and of all other enabling powers and after consultation with the Chief Constable of Police Scotland in accordance with Part III of Schedule 9 to the Act hereby make the following Order.

1. This Order may be cited as "South Lanarkshire Council (Prohibition of Waiting and Loading except Electric Vehicles) Order 2024" and shall come into operation on.....
2. In this Order the following expressions have the meanings hereby assigned to them:-

"vehicle" unless the context otherwise requires, means a vehicle of any description and includes a machine or implement of any kind drawn or propelled along roads whether or not by mechanical power;

"electric vehicle" means a vehicle designed and constructed to be propelled by electricity, supplied by a battery or other form of electrical cell or reservoir, contained within the said vehicle and rechargeable from a power point connected to the national electricity grid

"local authority" means a council constituted under section 2 of the Local Government etc. (Scotland) Act 1994

3. **Parking Places for Electric Vehicles**

- (a) Each area of road which is described in the Schedule to this Order is hereby designated as a parking place.
- (b) The parking places designated in this Order shall only be used for the leaving of electric vehicles.
- (c) The limits of the parking place designated in this Order and the limits of each parking bay in a parking place shall be indicated on the carriageway in such a manner as the local authority may determine by signs, carriageway markings, lines or other indications.
 - (i) If a vehicle is left in any of the parking bays located within any parking place described in the Schedule to this order for longer than the period shown, or returns within the prohibited period, detailed on the signs similar figure 1.31 or 13.34 Of the Traffic Signs Manual, Chapter 3 2019, located at or adjacent to the said parking bay, a penalty charge shall be incurred.
- (d) Every vehicle left in a parking place designated in this Order shall so stand such that no bay is occupied by more than one vehicle and that every part of the vehicle is within the limits of a parking bay provided that, where the length of a vehicle precludes compliance with this paragraph, such vehicle shall be deemed to be within the limits of a parking bay if:-
 - (i) the extreme front portion or, as the case may be, the extreme rear portion of the vehicle is within 300 mm of an indication on the carriageway provided under this Order in relation to the parking bay; and
 - (ii) the vehicle, or any part thereof, is not within the limits of any adjoining parking bay.
- (e) Any person duly authorised by the local authority or a police officer in uniform or parking attendant may move or cause to be moved in case of an emergency, to any place they think fit, vehicles left in a parking place.
- (f) Any person duly authorised by the local authority may suspend the use of a parking place or any part thereof whenever such suspension is considered reasonably necessary:-
 - (i) for the purpose of facilitating the movement of traffic or promoting its safety;
 - (ii) for the purpose of any building operation, demolition, or excavation in or adjacent to the parking place or the maintenance, improvement or reconstruction of the parking place or the laying, erection, alteration, removal or repair in or adjacent to the parking place of any sewer or of any main, pipe, apparatus for the supply of gas, water or electricity or of any telecommunications apparatus, traffic sign or parking meter;

- (iii) for the convenience of occupiers of premises adjacent to the parking place on any occasion of the removal of furniture from one office or dwelling house to another or the removal of furniture from such premises to a depository or to such premises from a depository;
 - (iv) on any occasion on which it is likely by reason of some special attraction that any street will be thronged or obstructed; or
 - (v) for the convenience of occupiers of premises adjacent to the parking place at times of weddings or funerals or on other special occasions.
- (g) A police officer in uniform may suspend for not longer than twenty-four hours the use of a parking place or part thereof whenever such suspension is considered reasonably necessary for the purpose of facilitating the movement of traffic or promoting its safety.
4. Signed for and on behalf of South Lanarkshire Council by Colin Park, Head of Roads, Transportation and Fleet Services on the *(date)* day of *(month)*, Two Thousand and...

Schedule

Electric Vehicle Parking Only


Length of road within the boundary of South Lanarkshire	Length of Road Affected	Side
Glenfruin Road, Blantyre	From the extended south-east gable of number 11 Glenfruin Road, north-westwards for a distance of 12 metres or thereby.	South-west
Jedburgh Street, Blantyre	From a point 2 metres south-west of the extended north-east building line of number 10 Jedburgh Street, north-eastwards for a distance of 12 metres or thereby.	South-east
Falkland Place, East Kilbride	From a point 1 metre north-west of the extended north-west gable of number 33-43 Falkland Place, south-eastwards for a distance of 5 metres or thereby.	South-west
Lindores Drive, East Kilbride	From a point 1 metre east of the extended east gable of number 192 Lindores Drive, eastwards for a distance of 12 metres or thereby.	North
Seymour Green, East Kilbride	From a point 1 metre north-west of the extended north-west building line of number 11-31 Seymour Green, south-eastwards for a distance of 5 metres or thereby.	South-west

Length of road within the boundary of South Lanarkshire	Length of Road Affected	Side
Fairhill Avenue, Hamilton	From the extended west gable of number 48-50 Fairhill Avenue, westwards for a distance of 12 metres or thereby.	South
Nevis Avenue, Hamilton	From a point 3 metres south-west of the extended north-east building line of number 82 Nevis Avenue, south-westwards for a distance of 12 metres or thereby.	North-west
Ratho Park, Hamilton	From a point 19 metres north-east of the extended north-east building line of number 2 Ratho Park, north-eastwards for a distance of 5 metres or thereby.	North-west
Hunter's Way Kirkmuirhill	From a point 12 metres north of the extended north gable of number 7 Hunter's Way, northwards for a distance of 5 metres or thereby.	West
Chapel Street, Rutherglen	From a point 1 metre east of the extended east gable of number 2 Chapel Street, eastwards for a distance of 10 metres or thereby.	South
Landemer Drive, Rutherglen	From a point 3 metres west of the extended west building line of number 11 Landemer Drive, eastwards for a distance of 12 metres or thereby.	South


Statement of Reasons

It is considered necessary to make the above Order to improve the amenity of the area.

If you need this information in another language or format, please contact us to discuss how we can best meet your needs. Phone 0303 123 1015 or email equalities@southlanarkshire.gov.uk

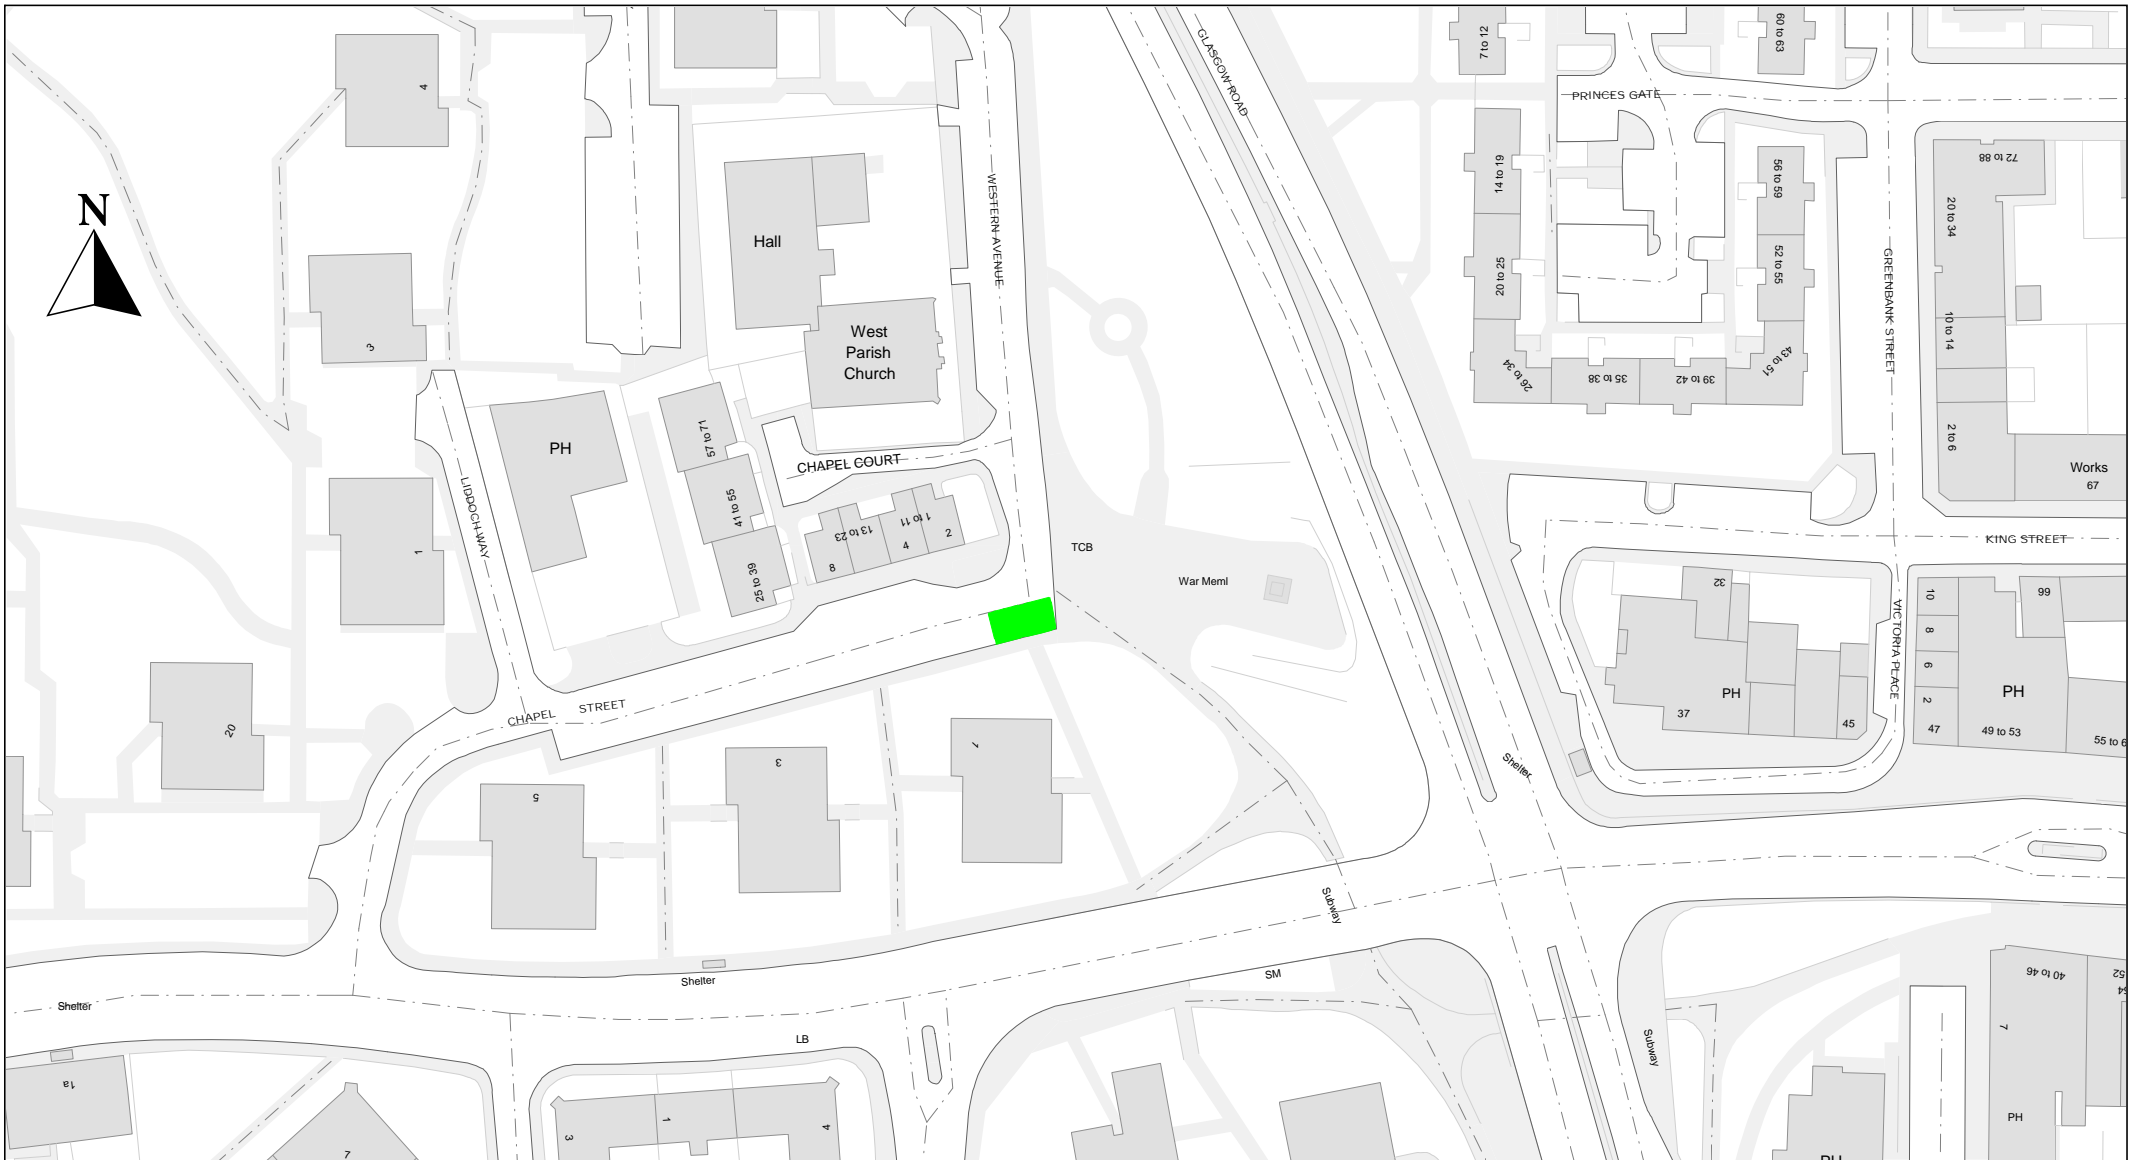


Key to Restriction Types Displayed

 Electric Vehicle Charging Bay

South Lanarkshire Council
(Prohibition of Waiting and Loading except Electric Vehicles)
Order 2024

© Crown Copyright and database right 2014. All rights reserved.
 South Lanarkshire
 Licence No. 100020730

SCALE	1 : 1250
DATE	28/09/2023
DRAWING No.	PU/TRO/EVC002
DRAWN BY	S.H.
	Chapel Street, Rutherglen

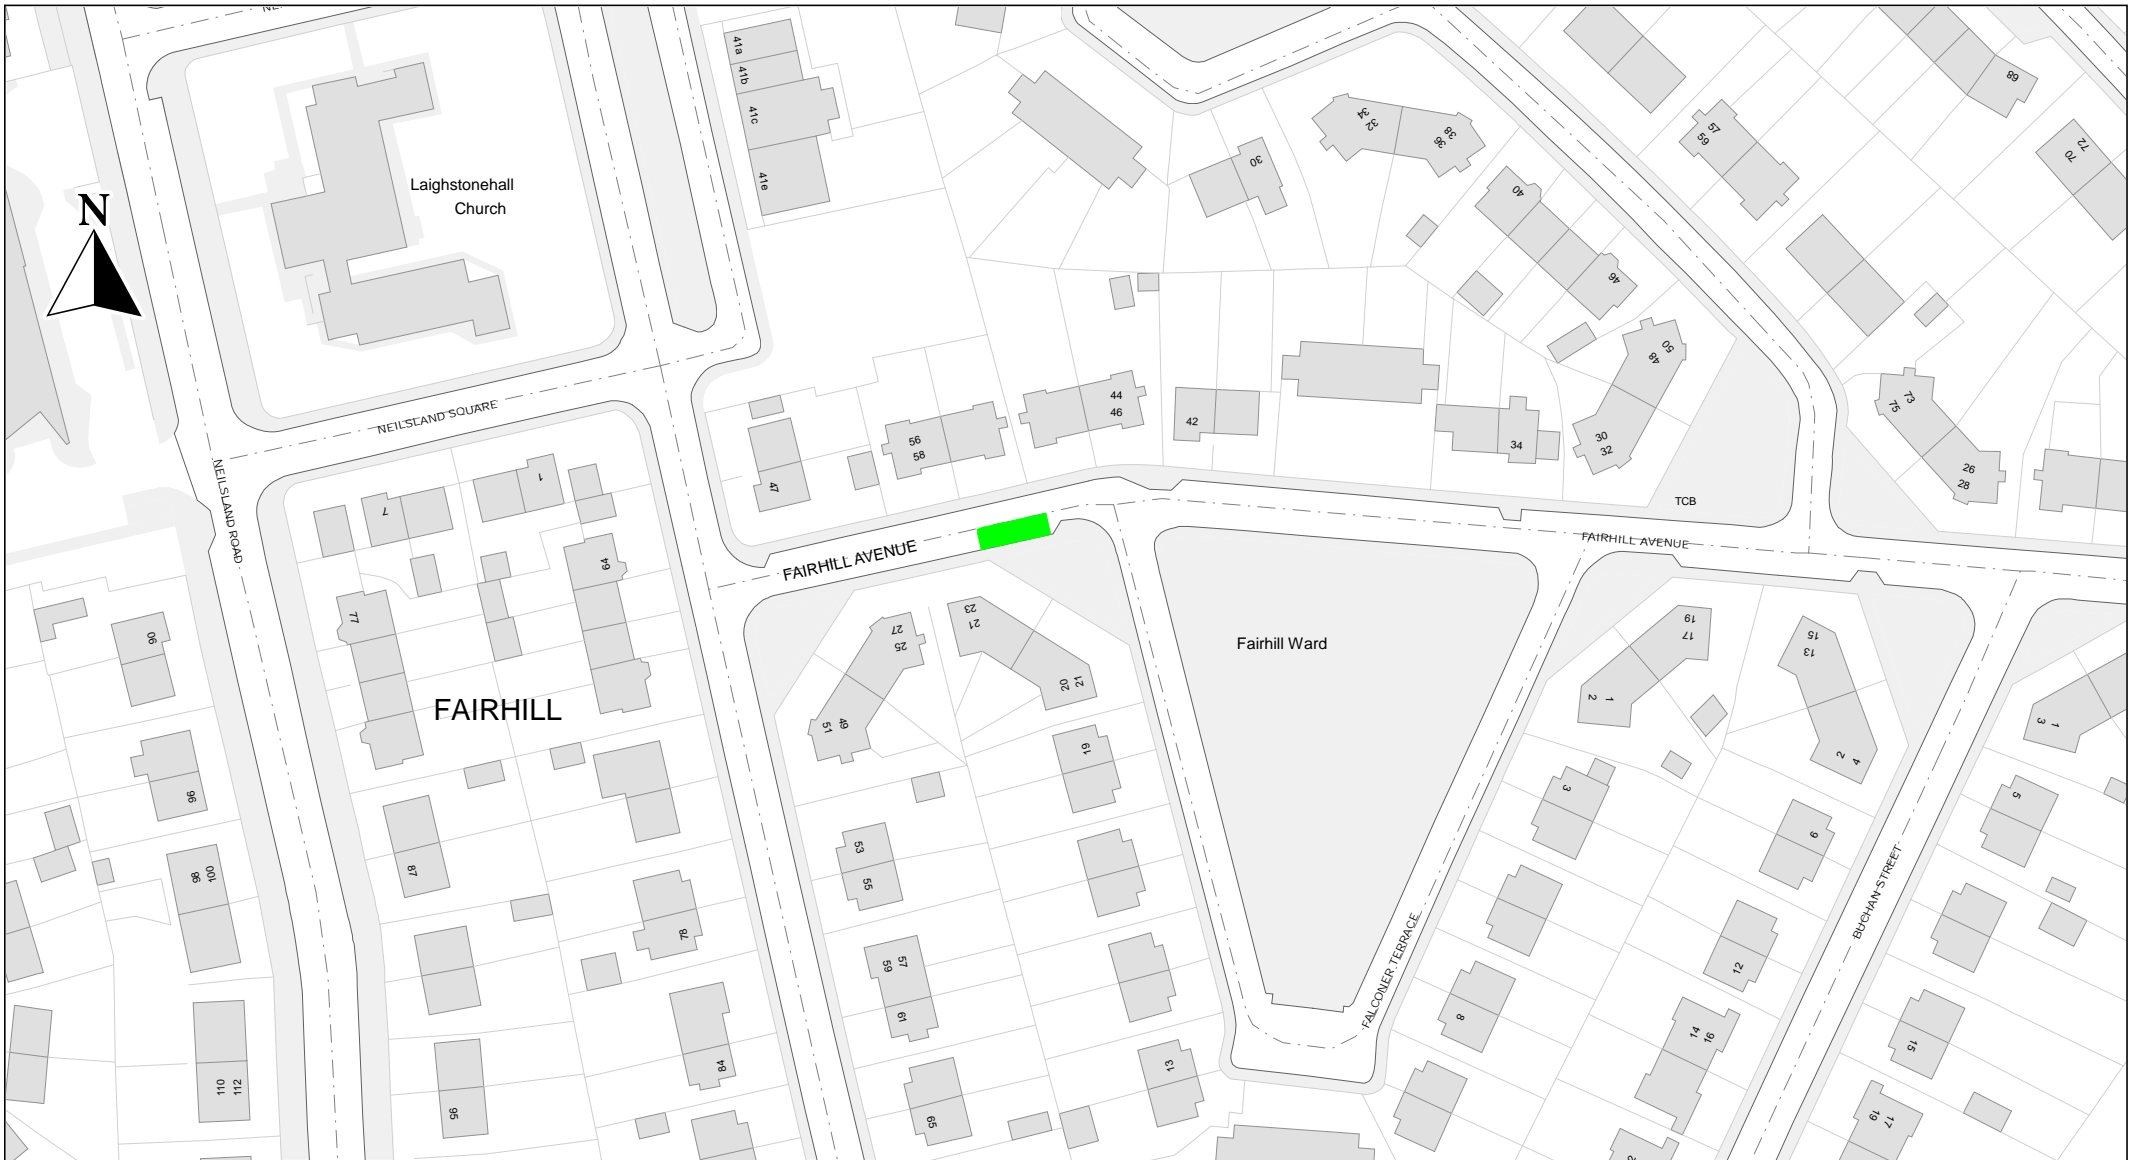


Key to Restriction Types Displayed

 Electric Vehicle Charging Bay

**South Lanarkshire Council
(Prohibition of Waiting and Loading except Electric Vehicles)
Order 2024**

© Crown Copyright and database right 2014. All rights reserved.
South Lanarkshire
Licence No. 100020730

SCALE	1 : 1250
DATE	28/09/2023
DRAWING No.	PU/TRO/EVC002
DRAWN BY	S.H.
	Fairhill Avenue, Hamilton

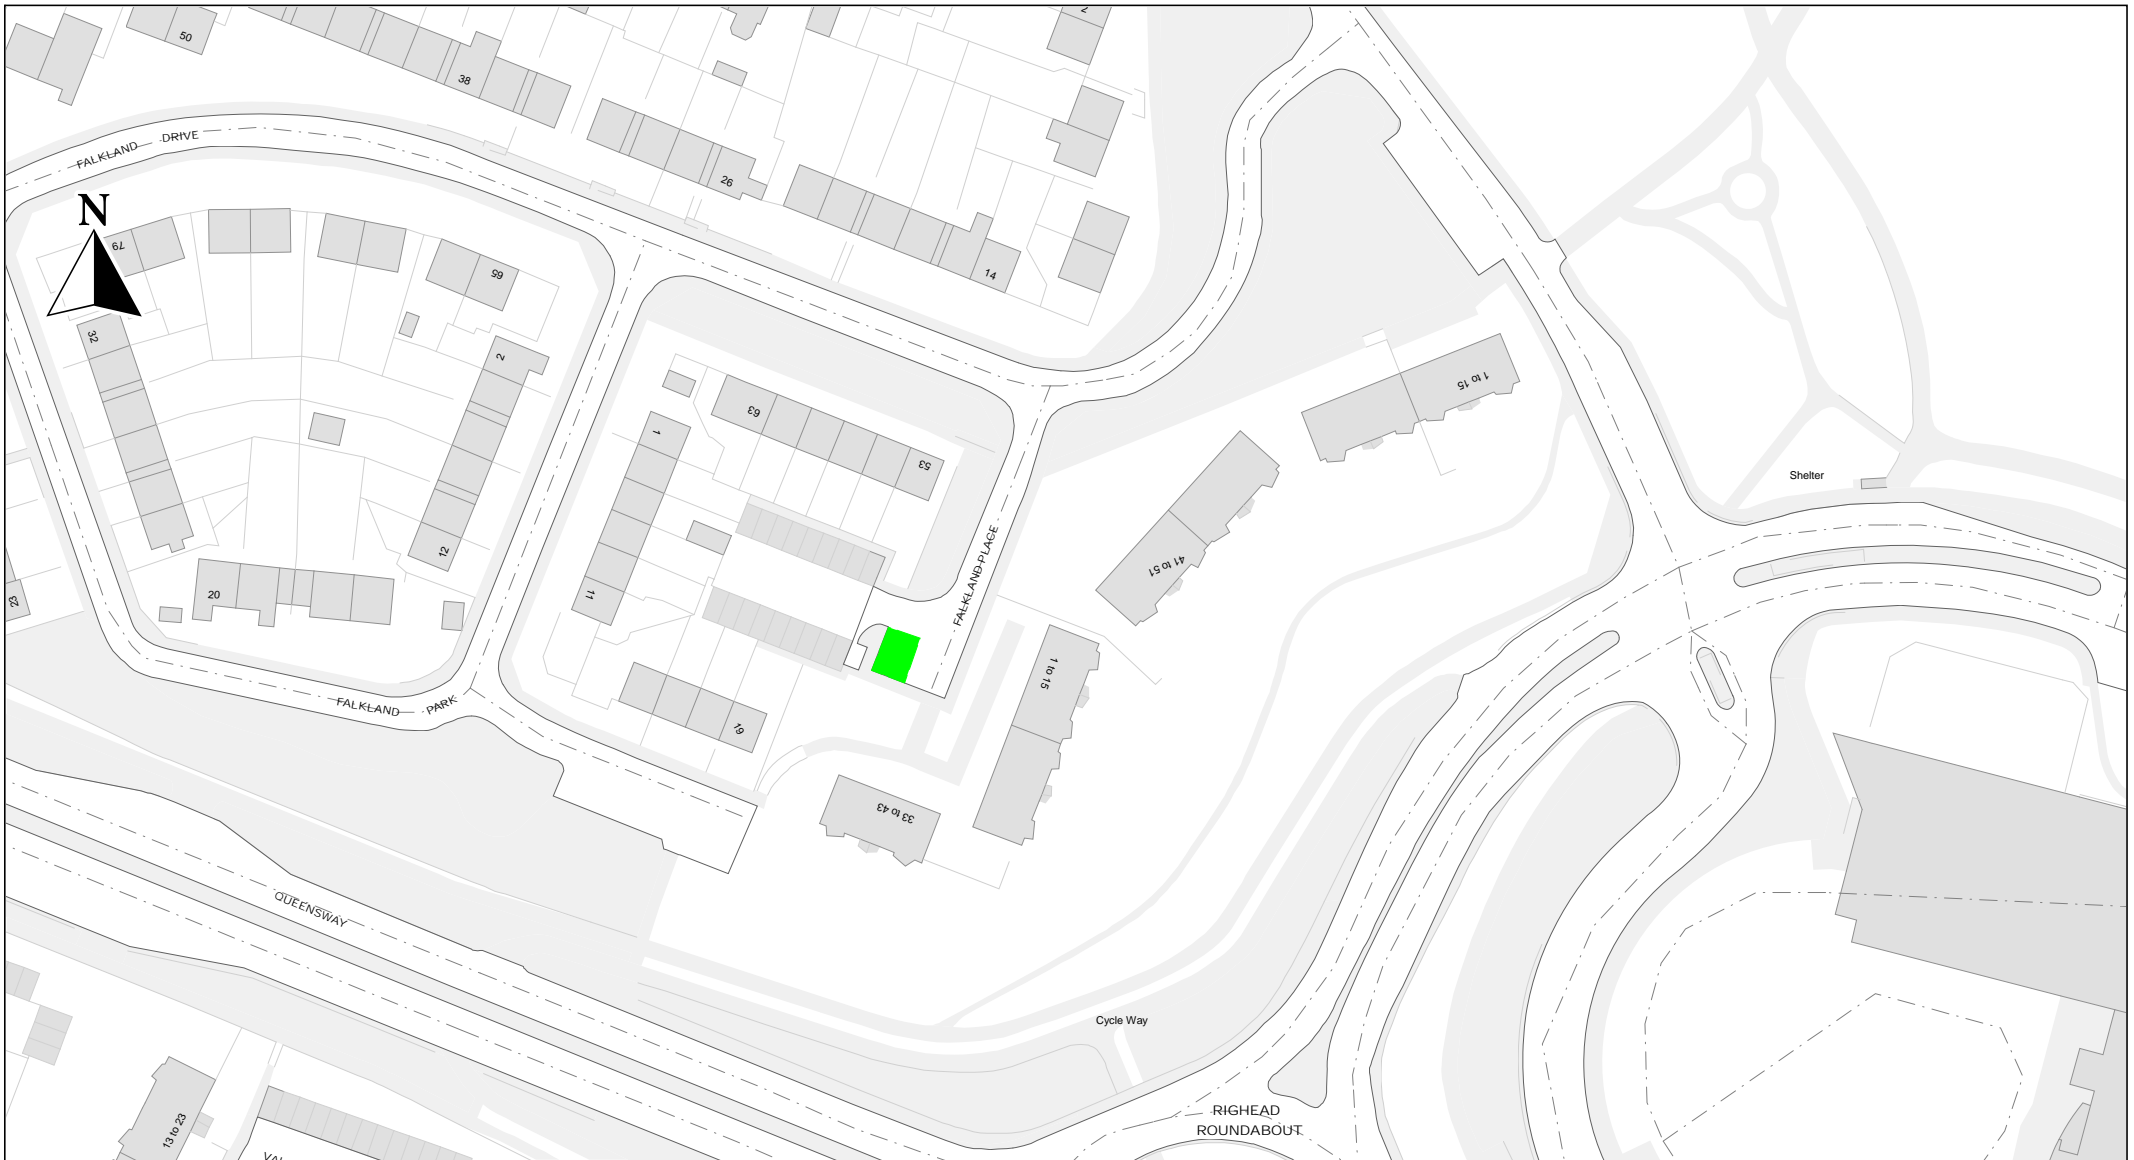


Key to Restriction Types Displayed

 Electric Vehicle Charging Bay

**South Lanarkshire Council
Prohibition of Waiting and Loading except Electric Vehicles)
Order 2024**

© Crown Copyright and database right 2014. All rights reserved.
South Lanarkshire
Licence No. 100020730

SCALE	1 : 1250
DATE	28/09/2023
DRAWING No.	PU/TRO/EVC002
DRAWN BY	S.H.
	Falkland Place, East Kilbride

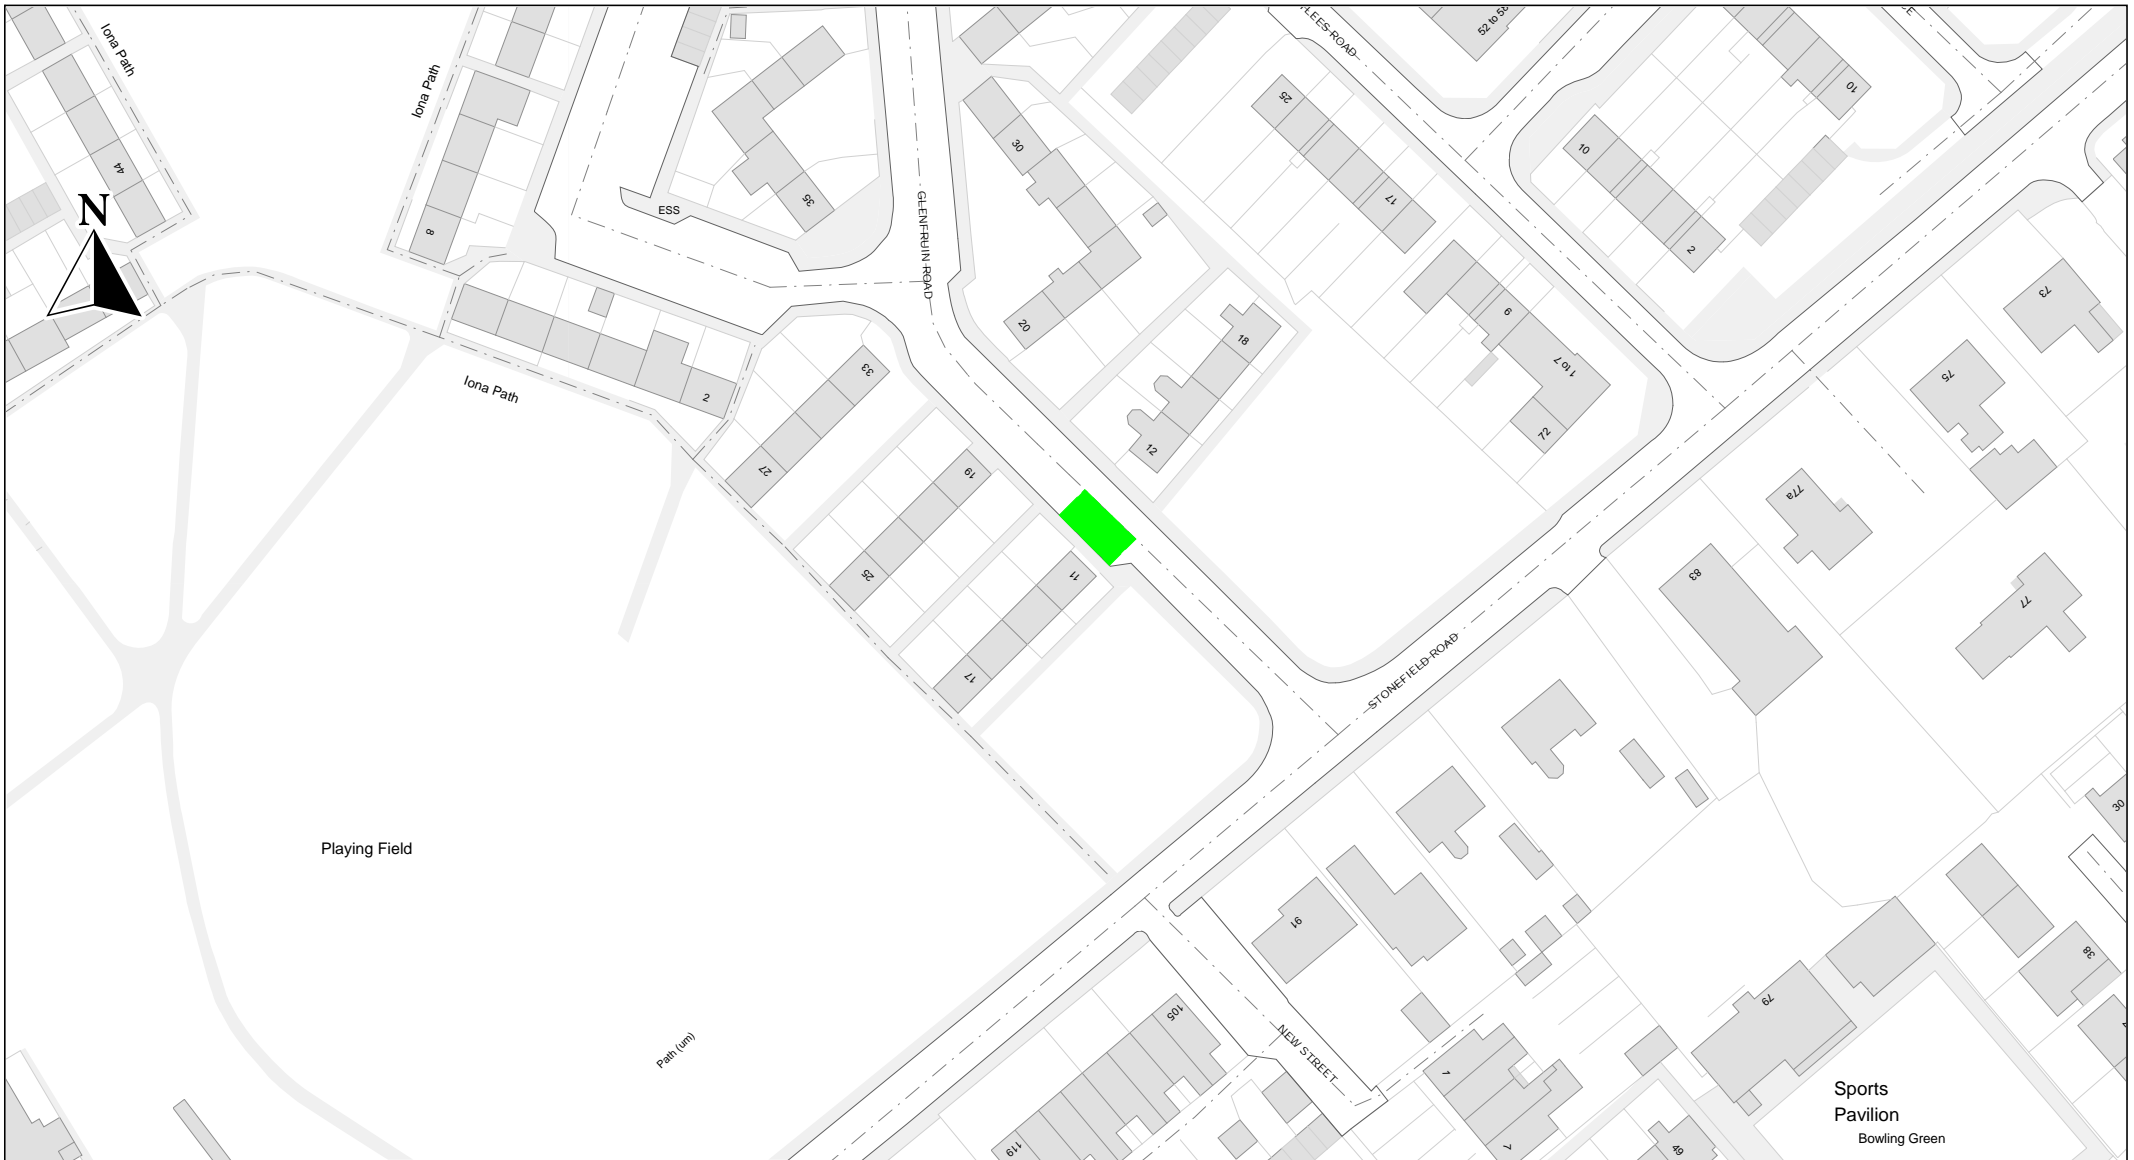


Key to Restriction Types Displayed

 Electric Vehicle Charging Bay

**South Lanarkshire Council
(Prohibition of Waiting and Loading except Electric Vehicles)
Order 2024**

© Crown Copyright and database right 2014. All rights reserved.
South Lanarkshire
Licence No. 100020730

SCALE	1 : 1250
DATE	20/09/2023
DRAWING No.	PU/TRO/EVC002
DRAWN BY	S.H.
Glenfruin Road, Blantyre	

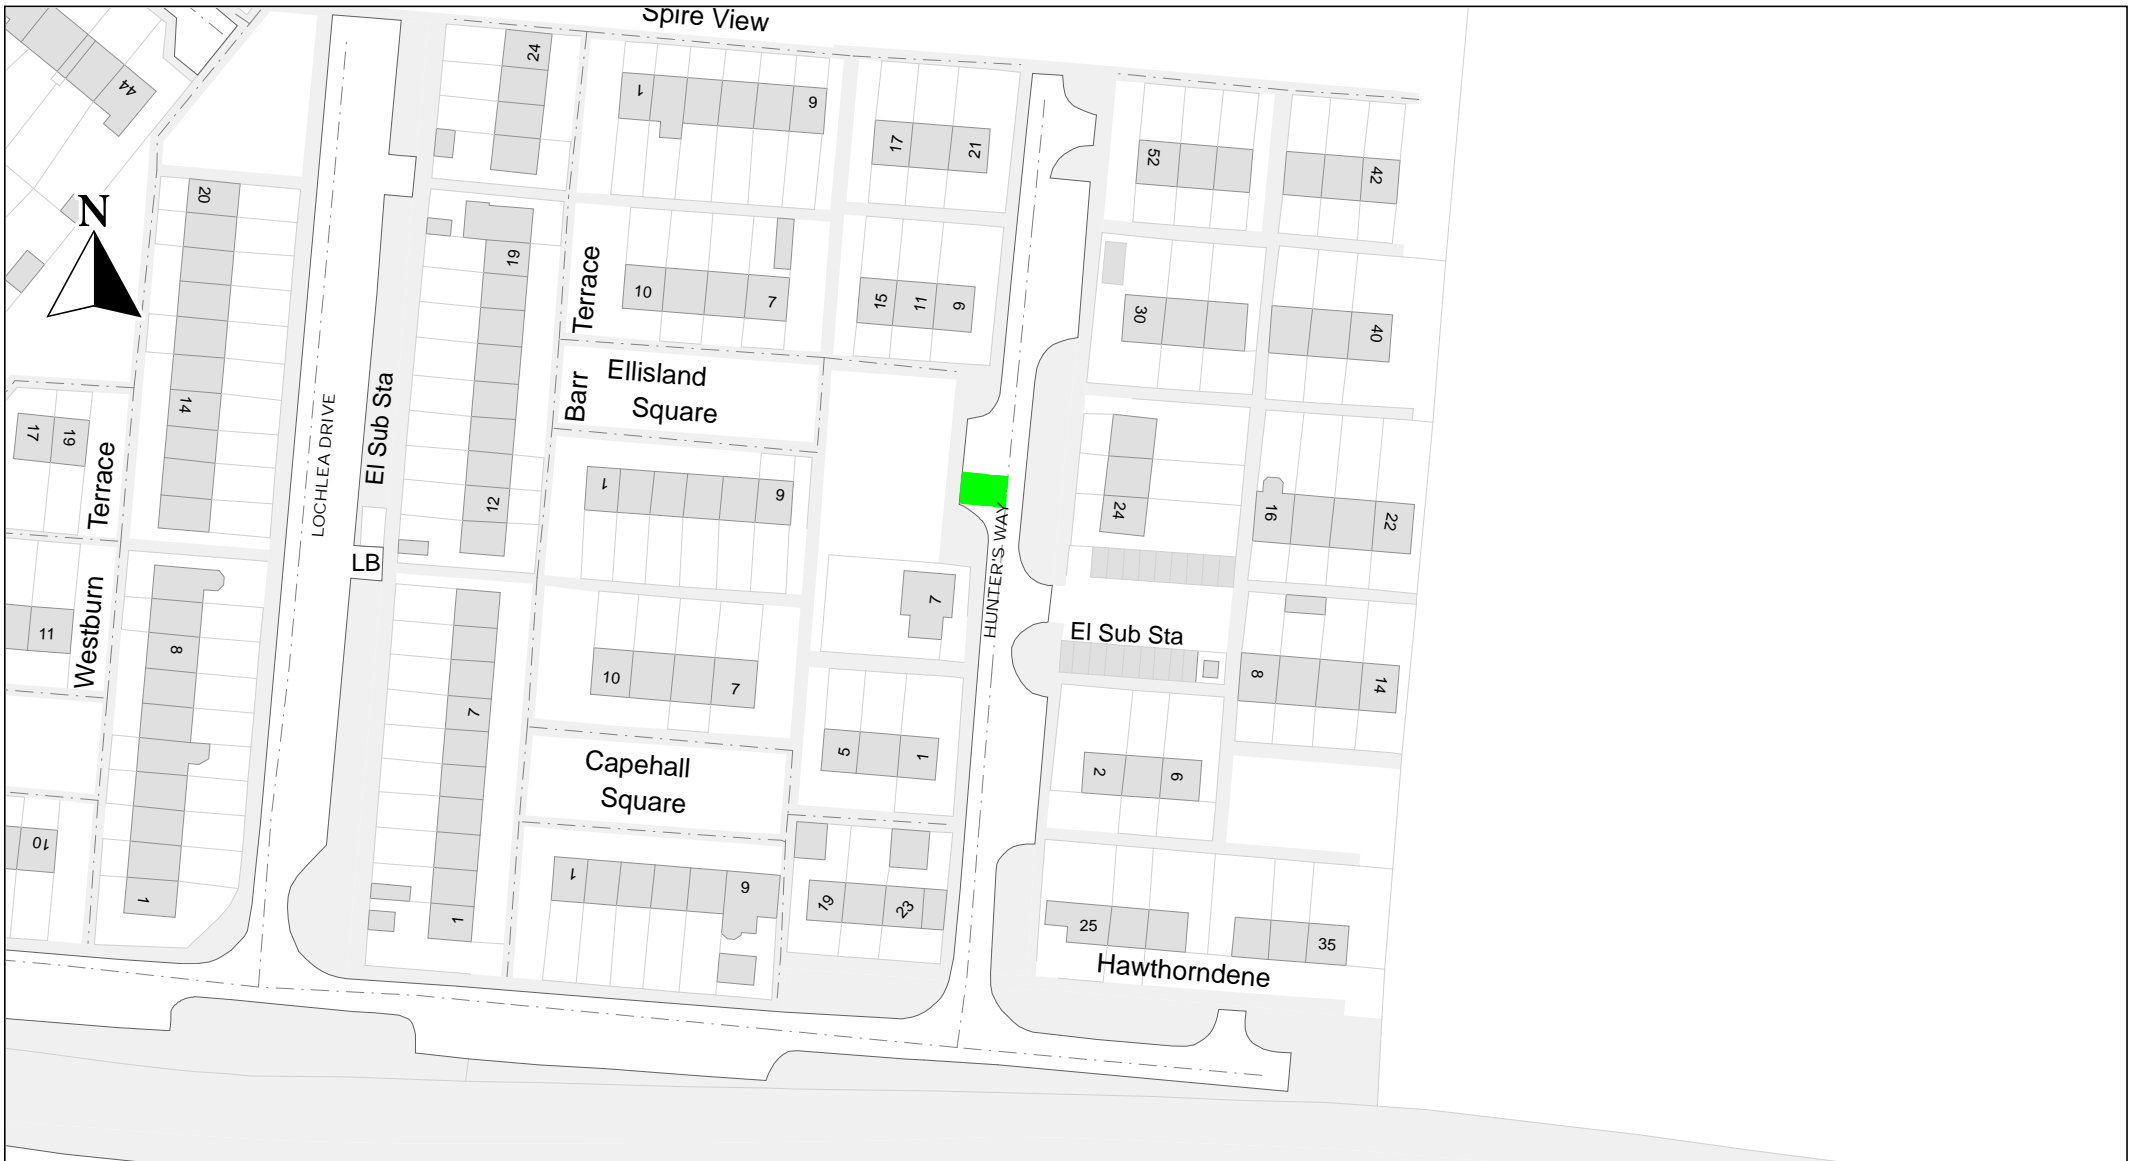


Key to Restriction Types Displayed

 Electric Vehicle Charging Bay

**South Lanarkshire Council
(Prohibition of Waiting and Loading except Electric Vehicles)
Order 2024**

© Crown Copyright and database right 2014. All rights reserved.
South Lanarkshire
Licence No. 100020730

SCALE	1 : 1250
DATE	28/09/2023
DRAWING No.	PU/TRO/EVC002
DRAWN BY	S.H.
	Hunter's Way Kirkmuirhill

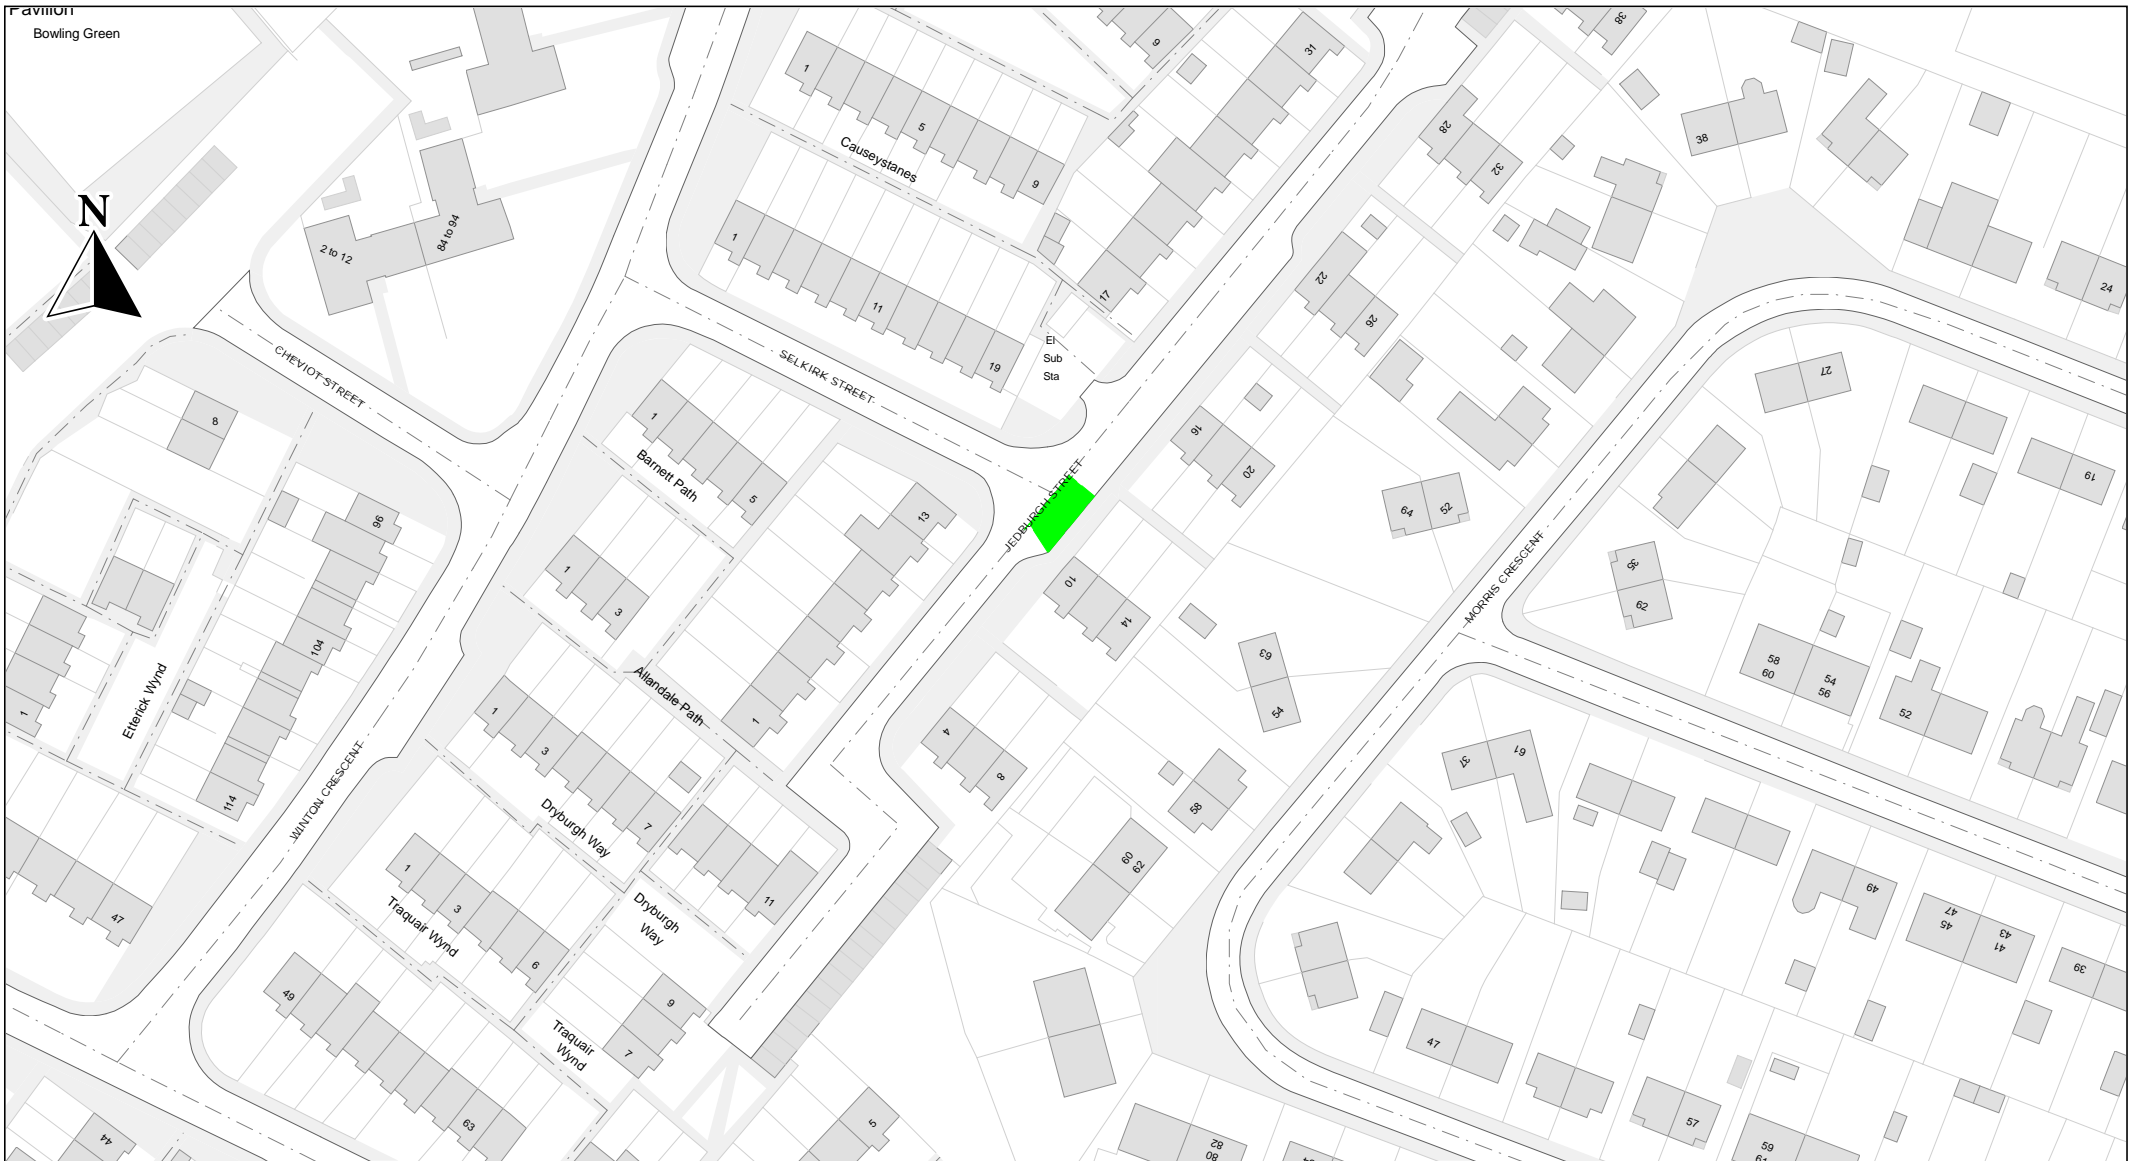


Key to Restriction Types Displayed

 Electric Vehicle Charging Bay


**South Lanarkshire Council
(Prohibition of Waiting and Loading except Electric Vehicles)
Order 2024**

© Crown Copyright and database right 2014. All rights reserved.
South Lanarkshire
Licence No. 100020730

SCALE	1 : 1250
DATE	20/09/2023
DRAWING No.	PU/TRO/EVC002
DRAWN BY	S.H.
	Jedburgh Street, Blantyre

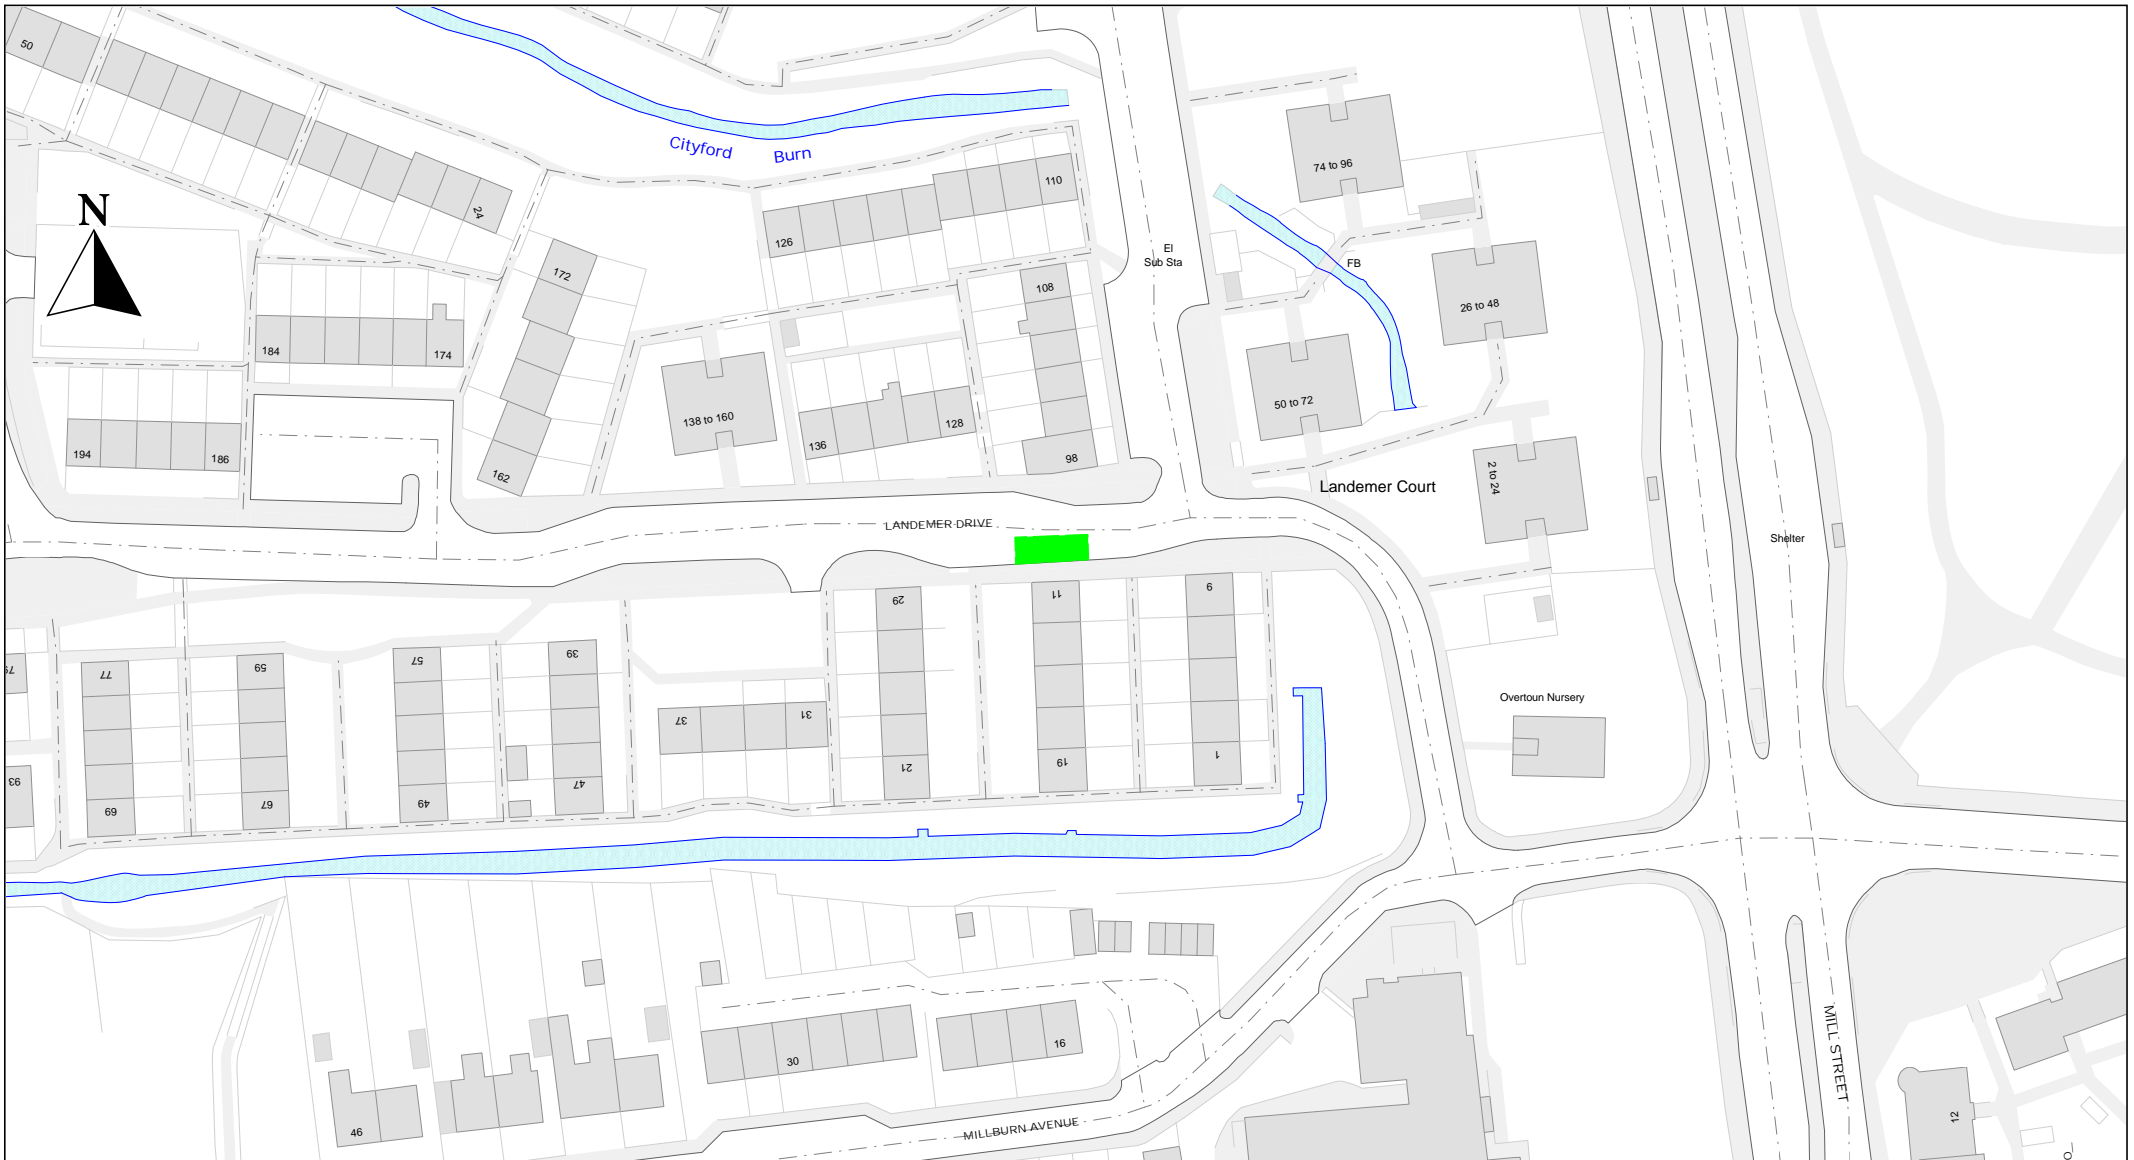

Key to Restriction Types Displayed

 Electric Vehicle Charging Bay

**South Lanarkshire Council
 (Prohibition of Waiting and Loading except Electric Vehicles)
 Order 2024**

© Crown Copyright and database right 2014. All rights reserved.
 South Lanarkshire
 Licence No. 100020730

SCALE	1 : 1250
DATE	28/09/2023
DRAWING No.	PU/TRO/EVC002
DRAWN BY	S.H.
	Landemer Drive, Rutherglen




Key to Restriction Types Displayed

 Electric Vehicle Charging Bay


**South Lanarkshire Council
(Prohibition of Waiting and Loading except Electric Vehicles)
Order 2024**

© Crown Copyright and database right 2014. All rights reserved.
South Lanarkshire
Licence No. 100020730

SCALE	1 : 1250
DATE	20/09/2023
DRAWING No.	PU/TRO/EVC002
DRAWN BY	S.H.
	Lindores Drive, East Kilbride

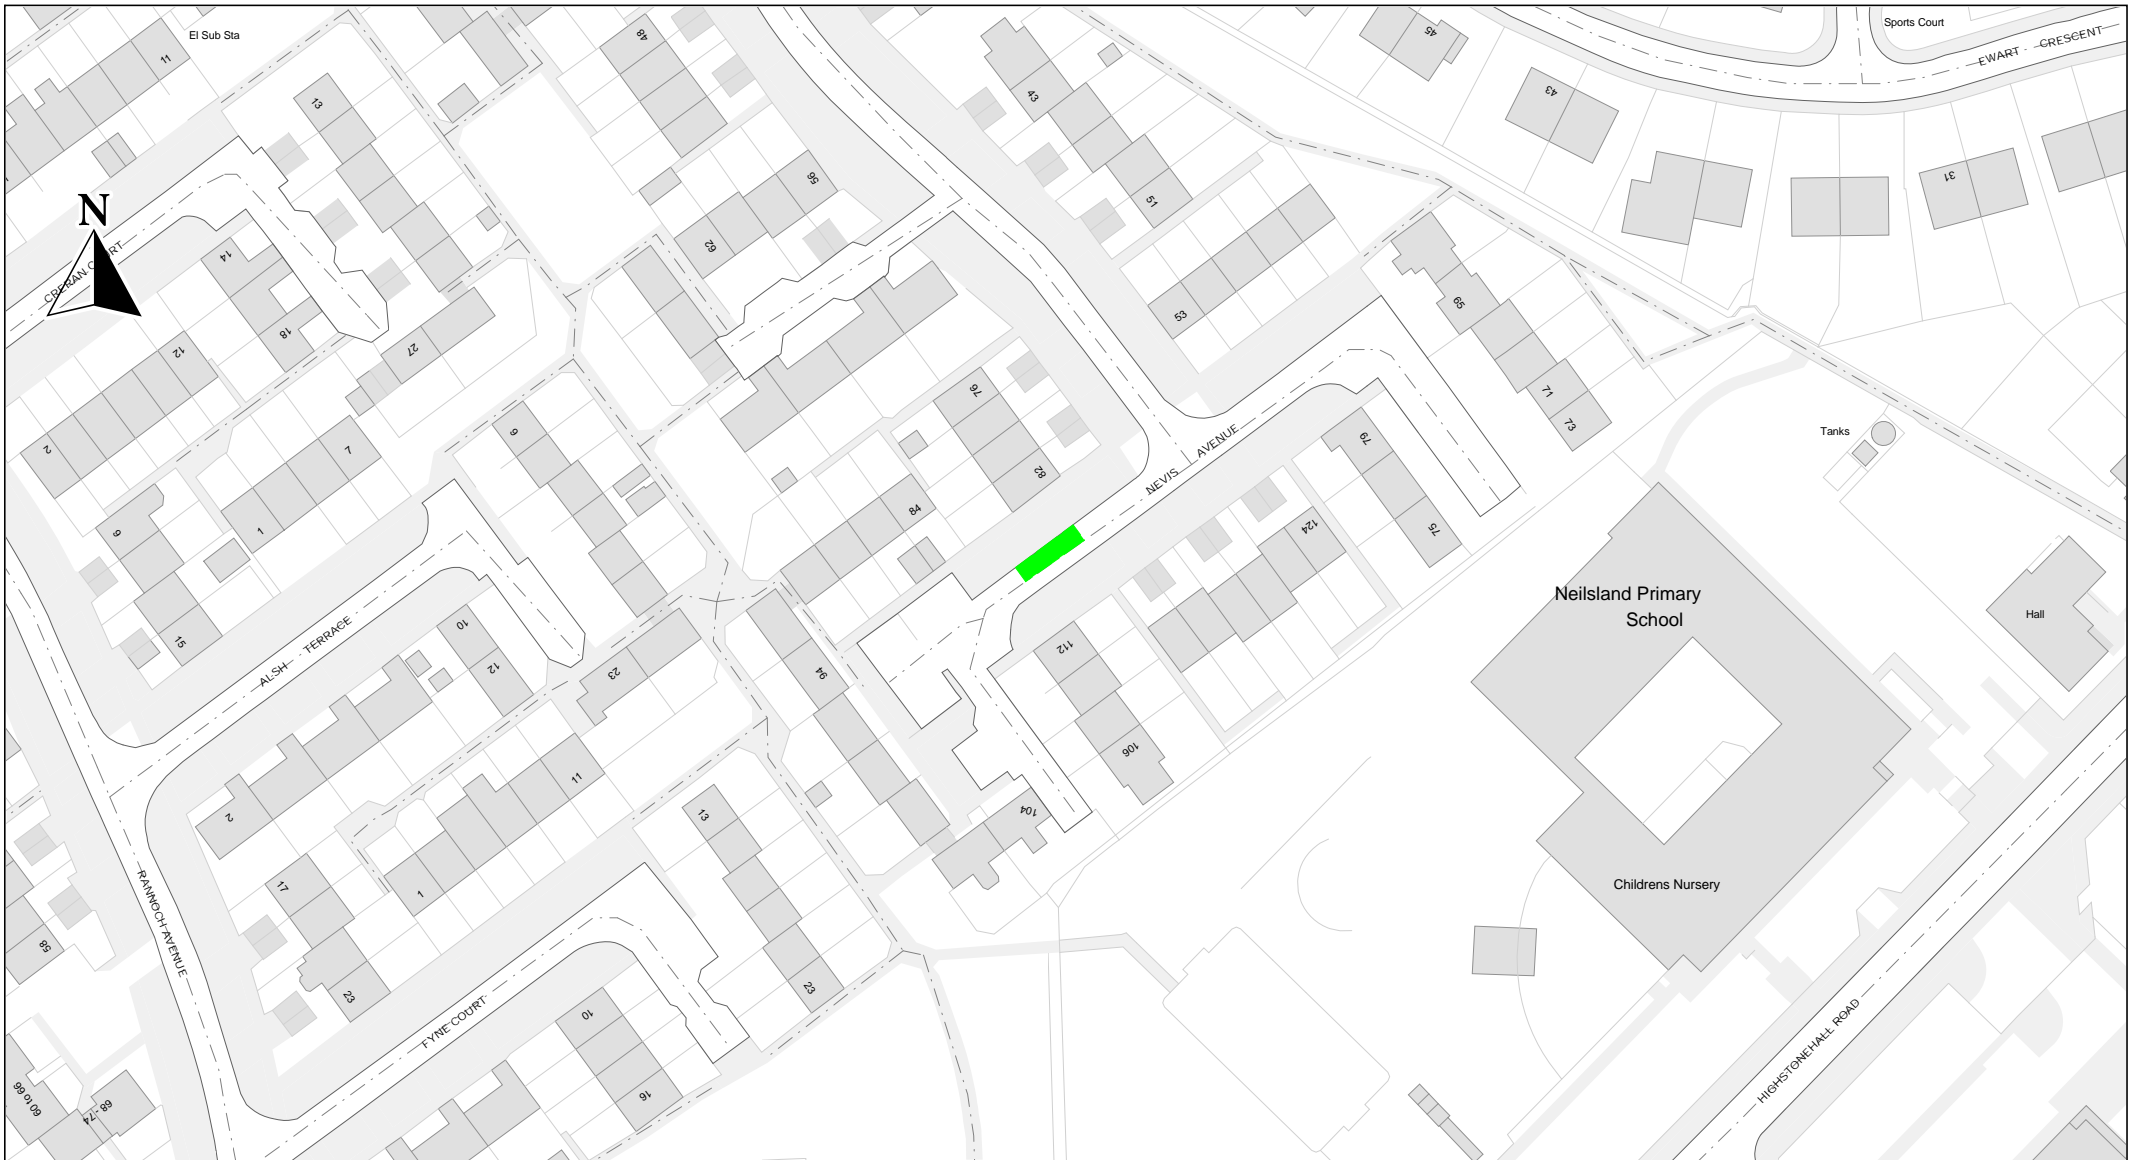


Key to Restriction Types Displayed

 Electric Vehicle Charging Bay


**South Lanarkshire Council
(Prohibition of Waiting and Loading except Electric Vehicles)
Order 2024**

© Crown Copyright and database right 2014. All rights reserved.
South Lanarkshire
Licence No. 100020730

SCALE	1 : 1250
DATE	28/09/2023
DRAWING No.	PU/TRO/EVC002
DRAWN BY	S.H.
	Nevis Avenue, Hamilton

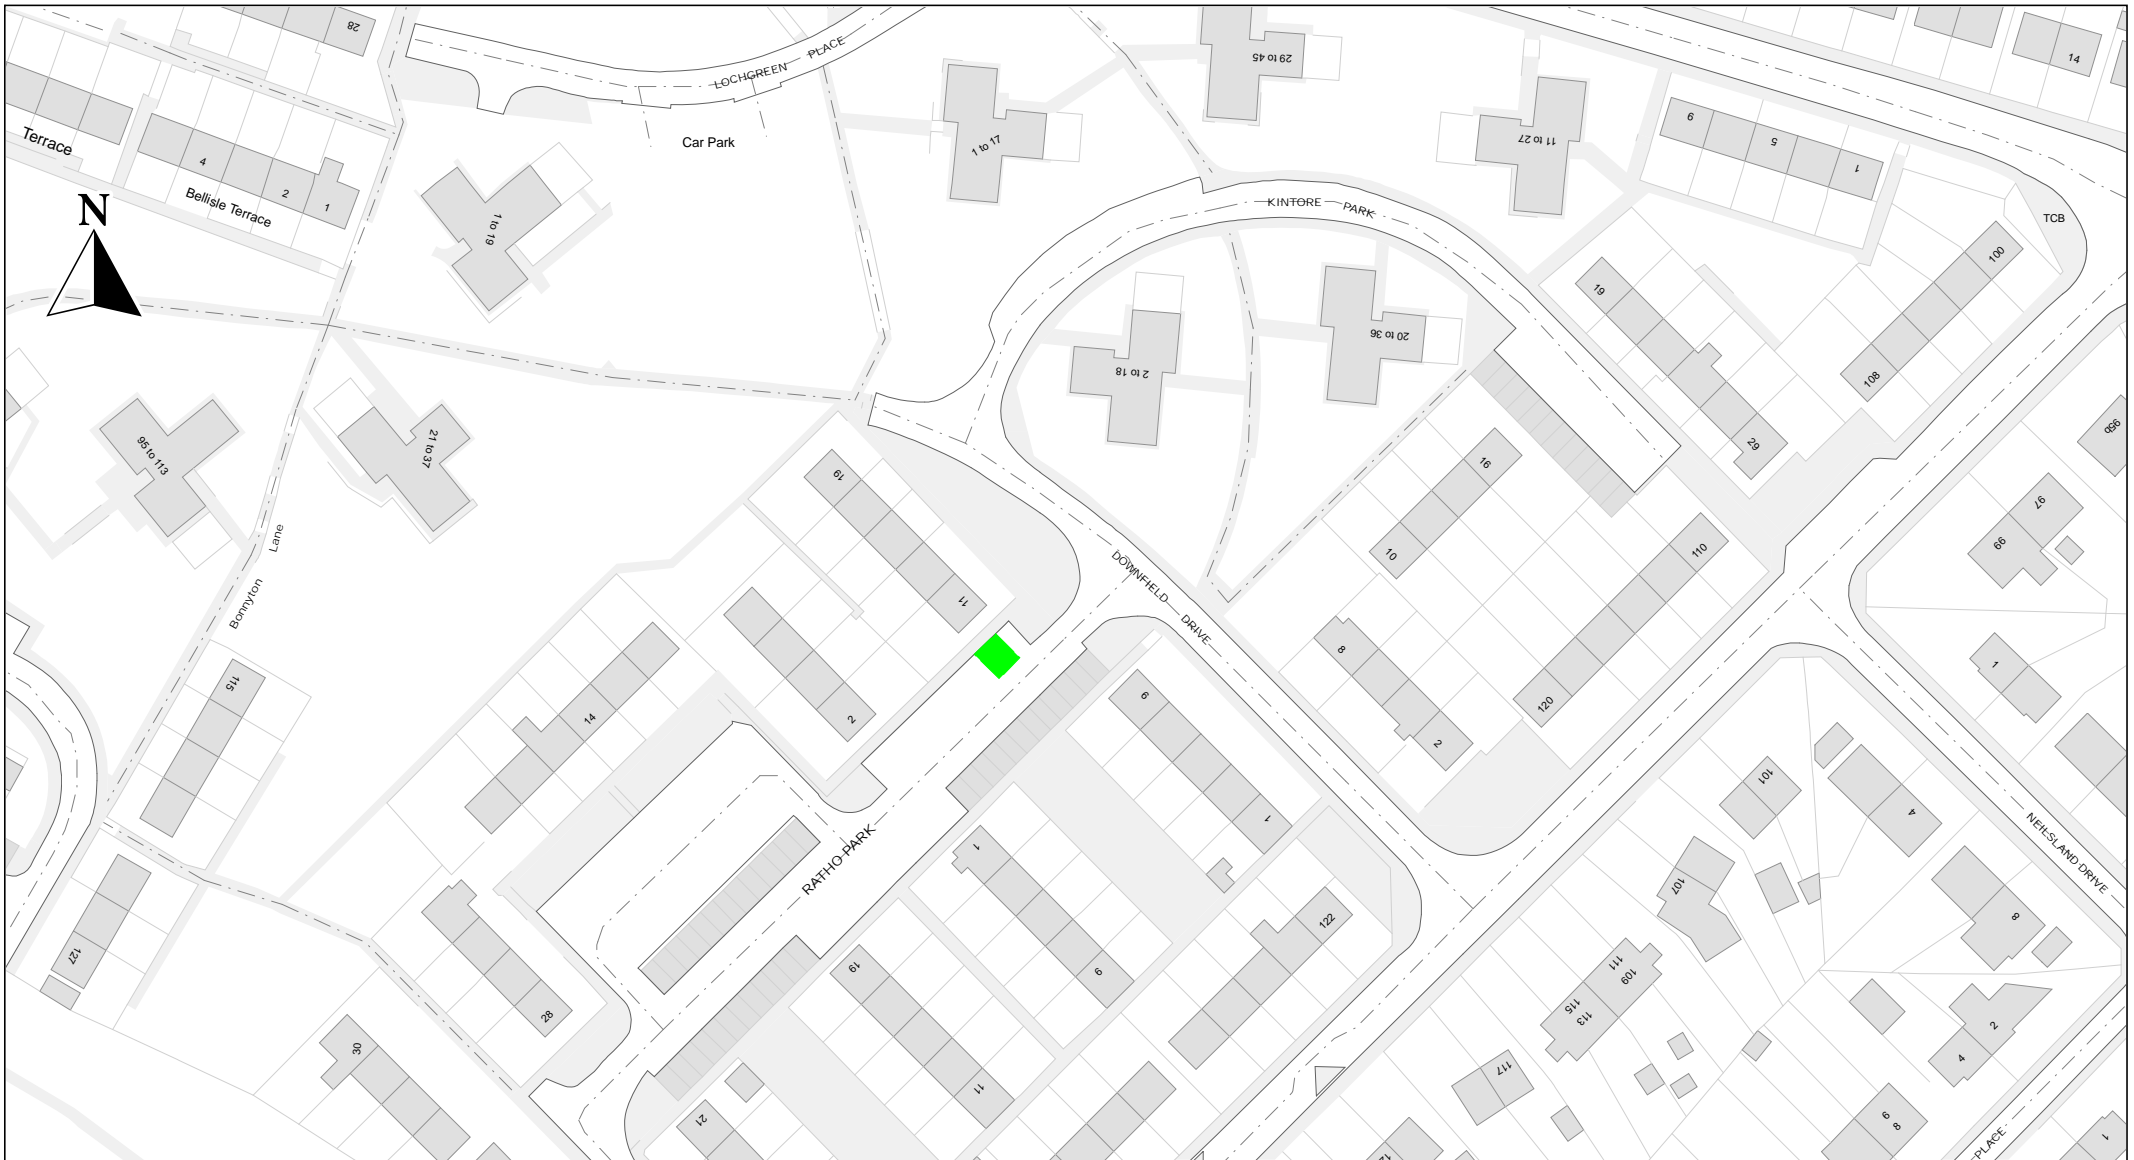


Key to Restriction Types Displayed


 Electric Vehicle Charging Bay

**South Lanarkshire Council
 (Prohibition of Waiting and Loading except Electric Vehicles)
 Order 2024**

© Crown Copyright and database right 2014. All rights reserved.
 South Lanarkshire
 Licence No. 100020730

SCALE	1 : 1250
DATE	28/09/2023
DRAWING No.	PU/TRO/EVC002
DRAWN BY	S.H.
	Ratho Park, Hamilton

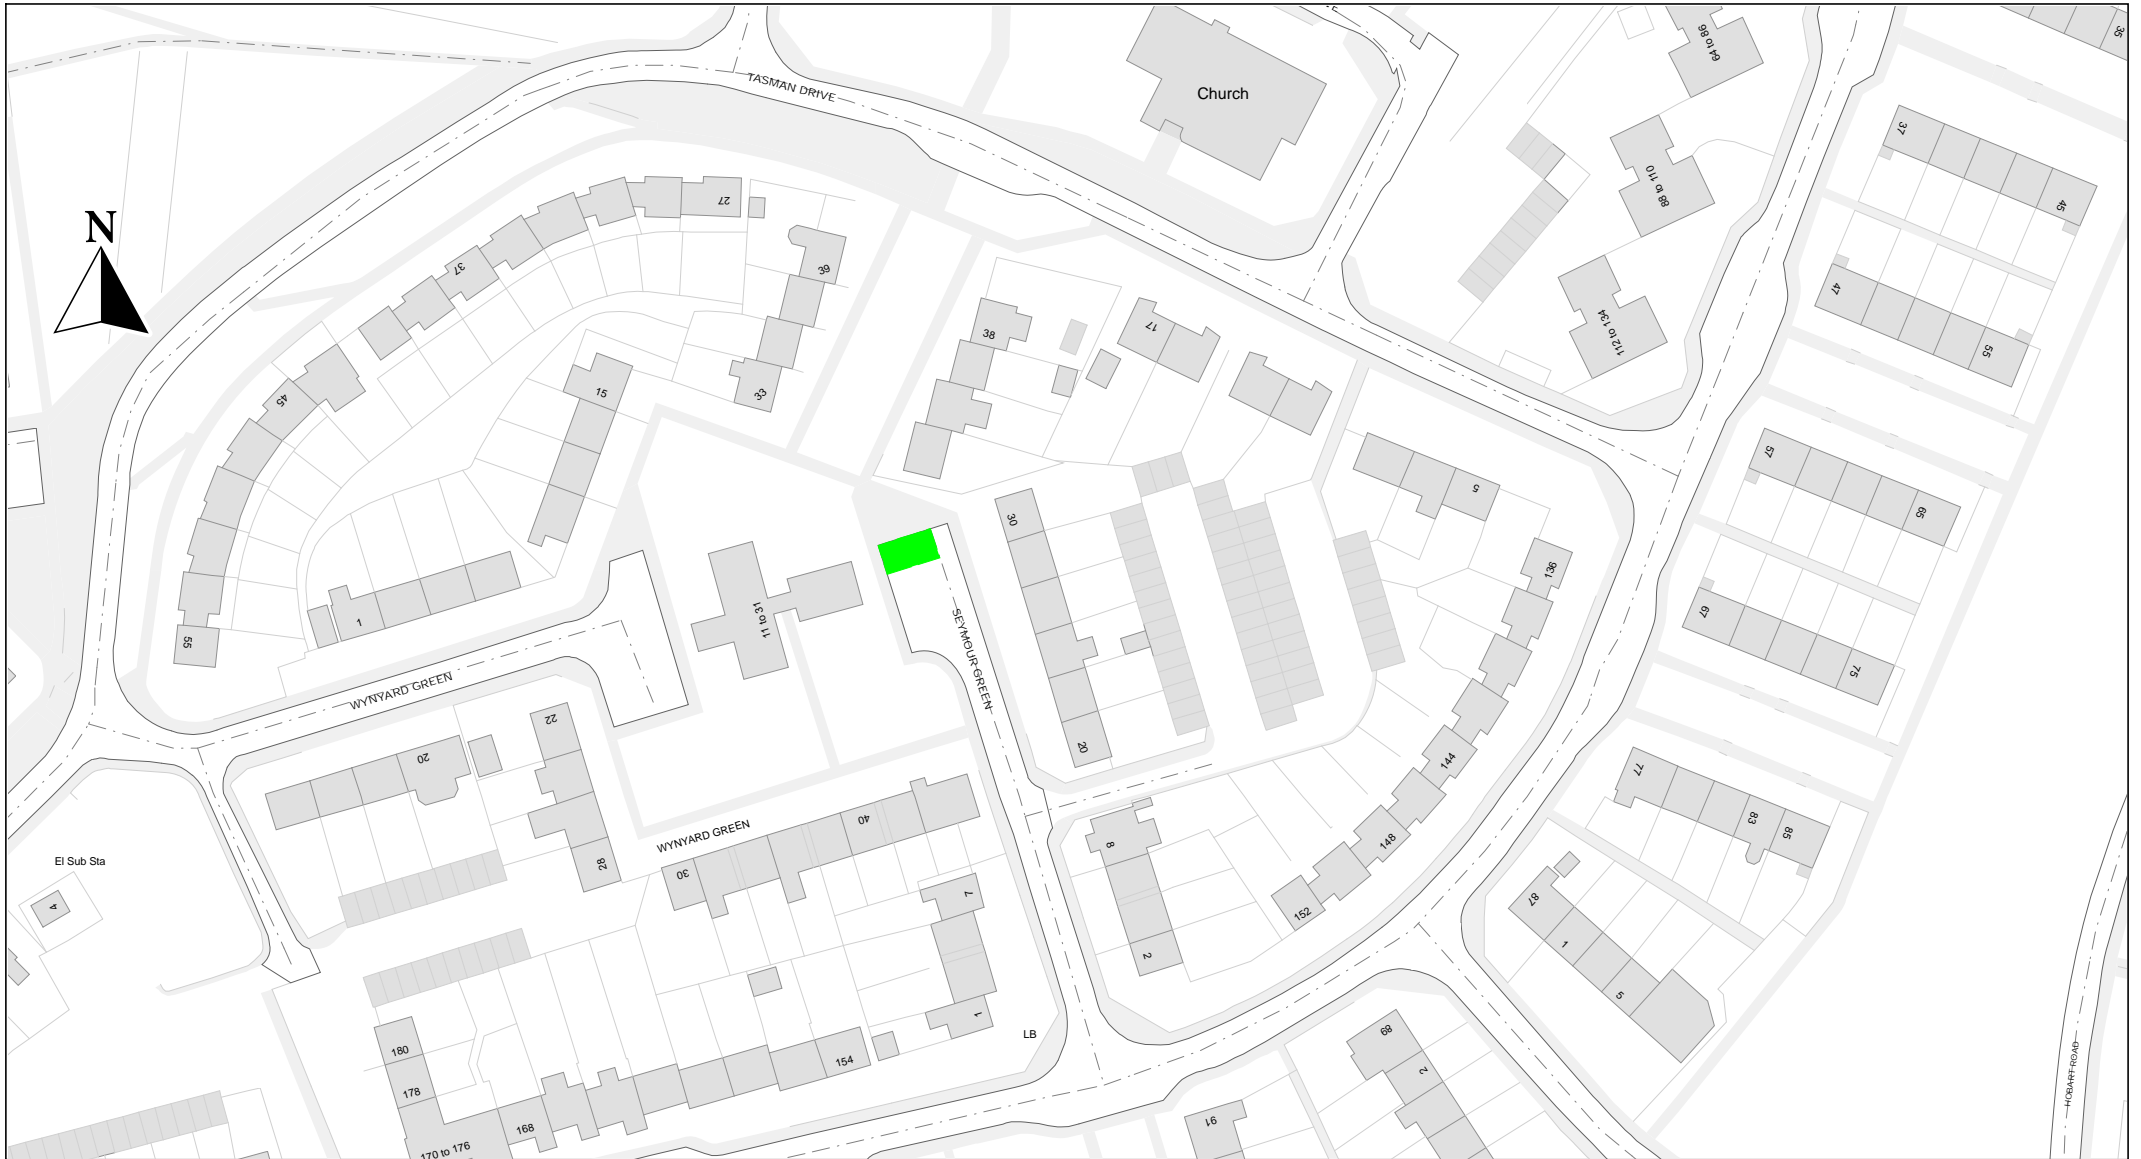

Key to Restriction Types Displayed	
	Electric Vehicle Charging Bay

South Lanarkshire Council
(Prohibition of Waiting and Loading except Electric Vehicles)
Order 2024

© Crown Copyright and database right 2014. All rights reserved.
 South Lanarkshire
 Licence No. 100020730

SCALE	1 : 1250
DATE	28/09/2023
DRAWING No.	PU/TRO/EVCOO2
DRAWN BY	S.H.
Seymour Green, East Kilbride	