


ROAD SIGNS AND MARKINGS
SCALE 1:250

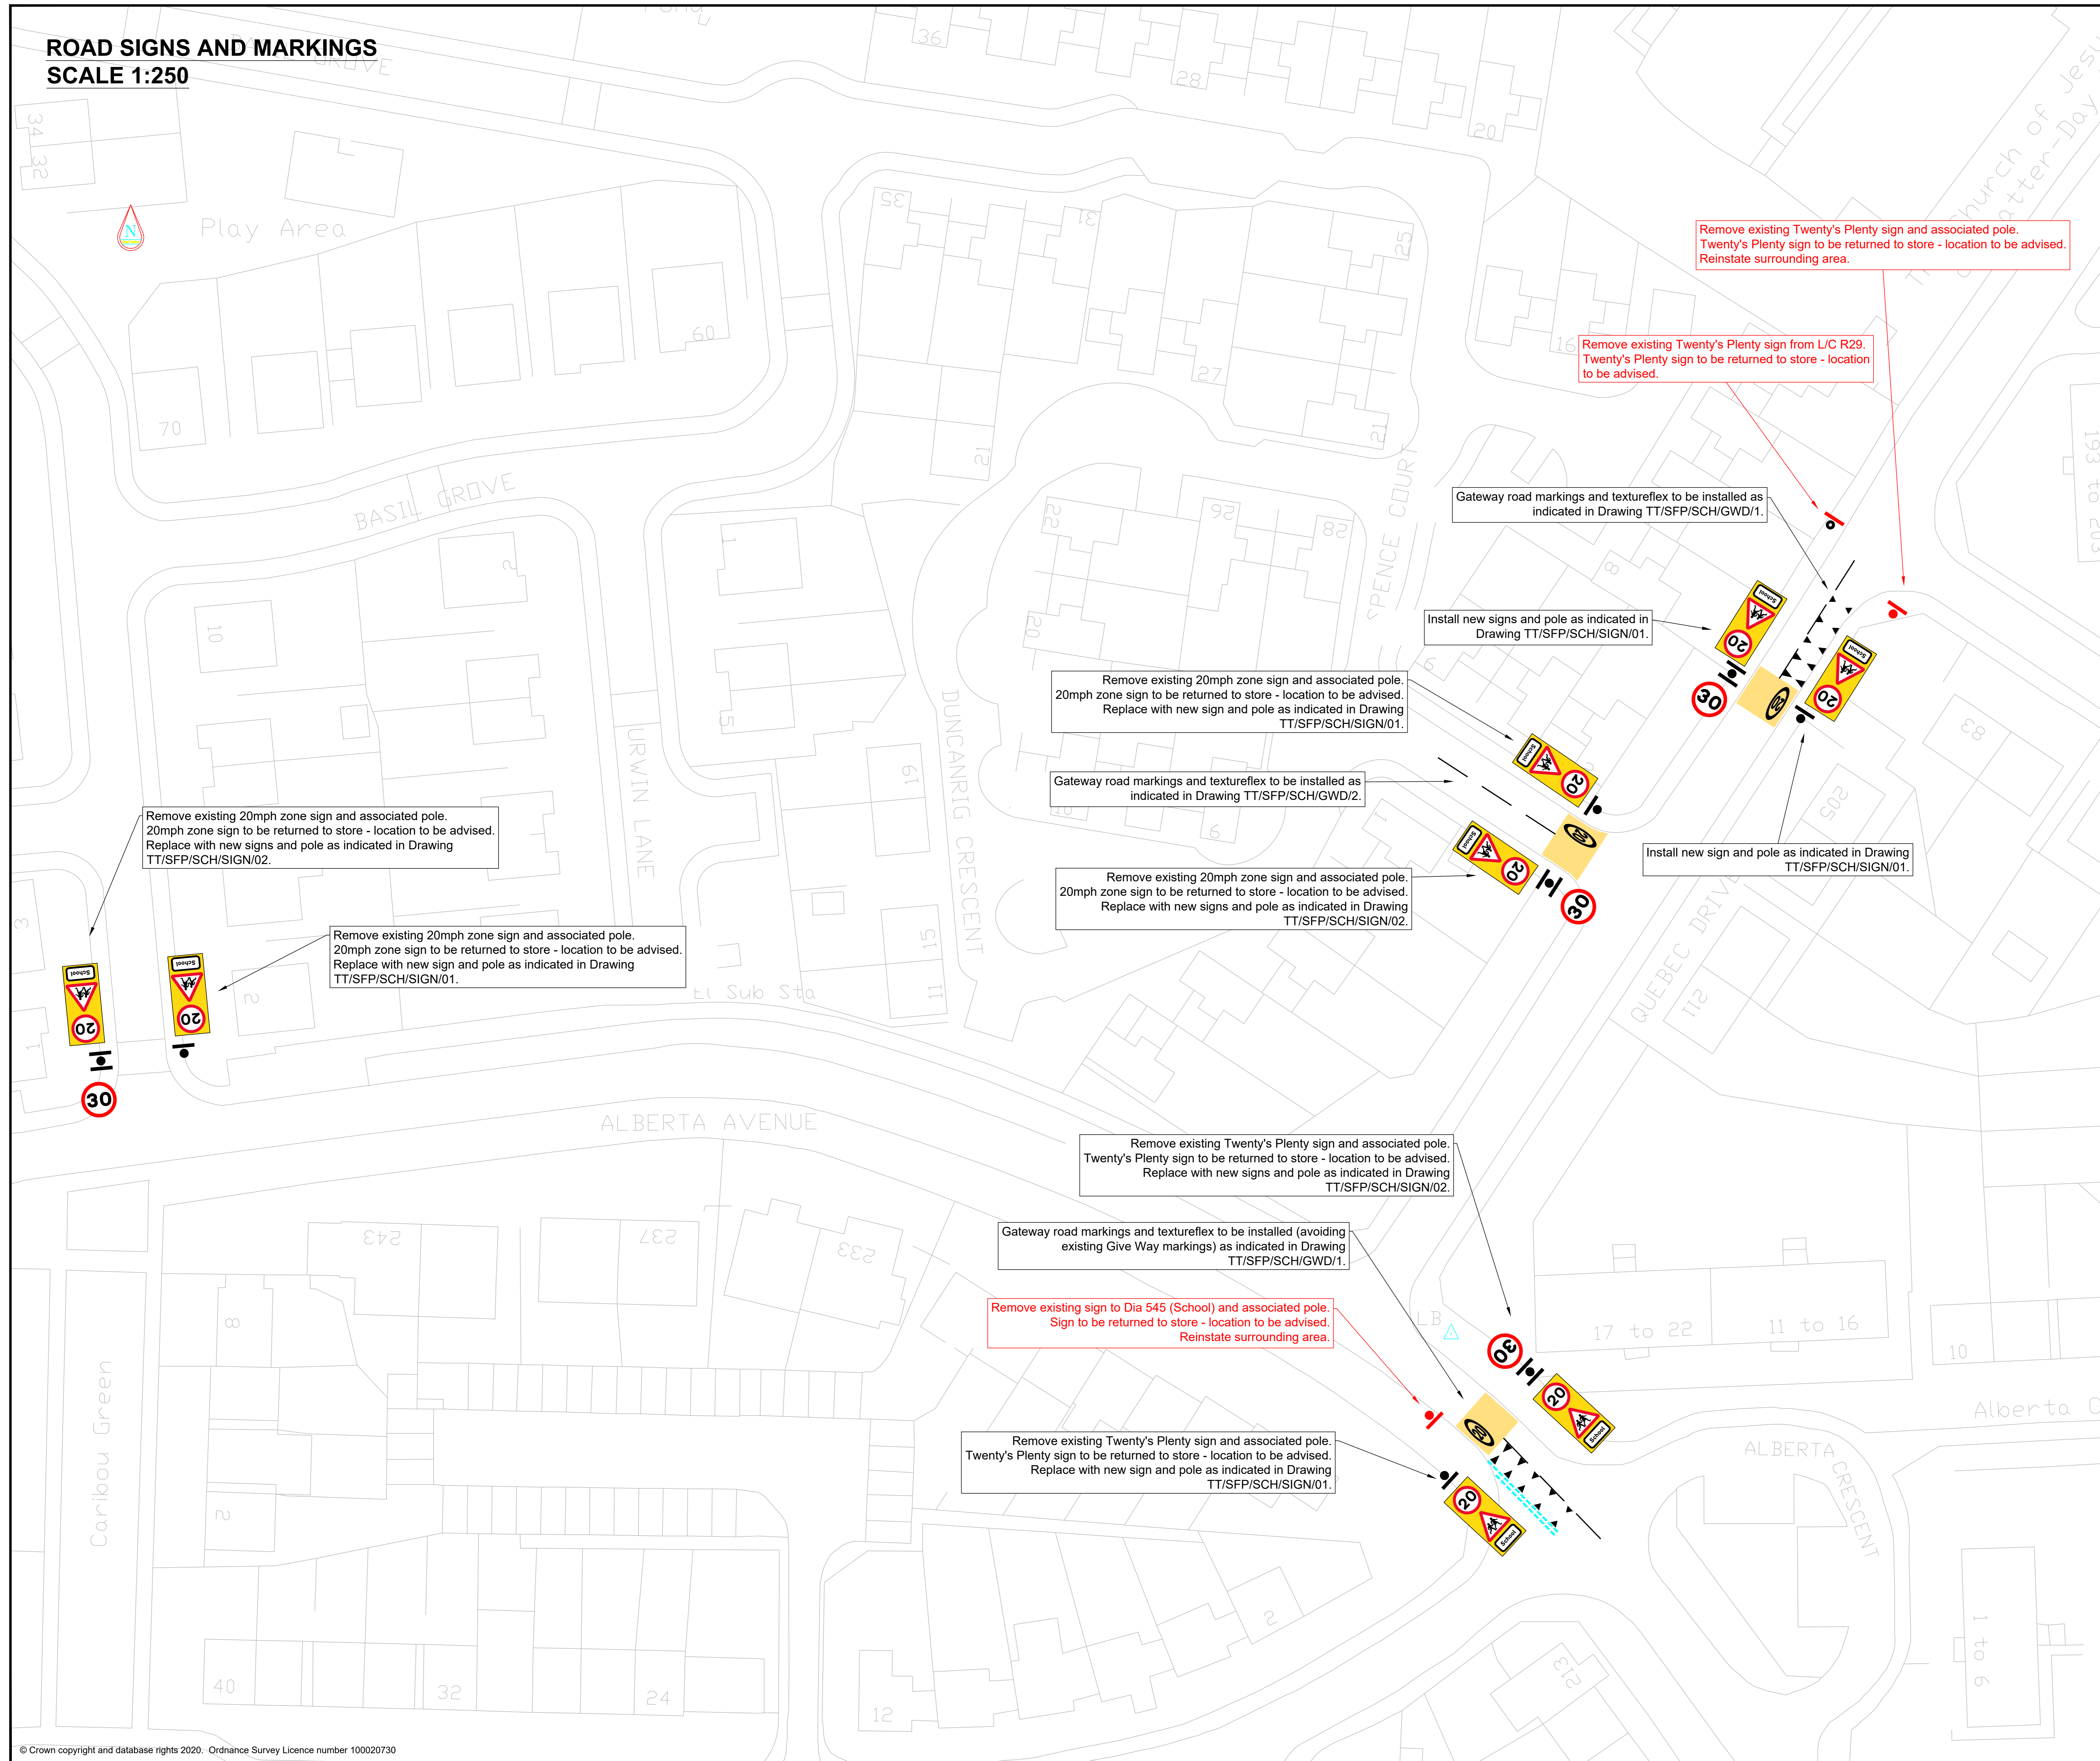

- Notes:**
1. Refer to Standard Drawings for dimensions.
 2. Contact Gregor Smith of SLC Traffic & Transportation on 07385 370033 if in doubt.
 3. All road signs and markings to conform to TSRGD 2016.

KEY

- New road markings to be laid in white thermoplastic
- New yellow textureflex surfacing to be laid
- Existing road markings to be removed
- Existing road markings to be refreshed
- Existing road markings to be retained
- New sign to be erected on new pole (existing signs and poles to be removed as indicated)
- New signs to be erected back-to-back on new pole (existing signs and poles to be removed as indicated)
- Existing sign and pole to be removed
- New sign to be erected on existing pole (existing signs to be removed as indicated)
- New signs to be erected back-to-back on existing pole (existing signs to be removed as indicated)
- Existing sign to be removed (pole to be retained)

Rev:	Date:	Revisions	Checked Date:	Appvd Date:
South Lanarkshire Council, Community and Enterprise Resources				
Scale :	1:250 @ A0	Date :		
Drawn by :	GS	Checked by :	CS	
Drawing Status :	TENDER	Approved by :	SL	
Head of Roads and Transportation:				
Gordon Mackay B.Sc., C.Eng., M.I.C.E.				
154 Montrose Crescent, Hamilton, ML3 6LB				
Space for People Duncanrig Secondary School 20mph Speed Limit Road Signage and Markings Detail				
Drawing No:	TT/SFP/SCH/EK/DHS/01			
Rev:				
File No:				

