


ROAD SIGNS AND MARKINGS

SCALE 1:250

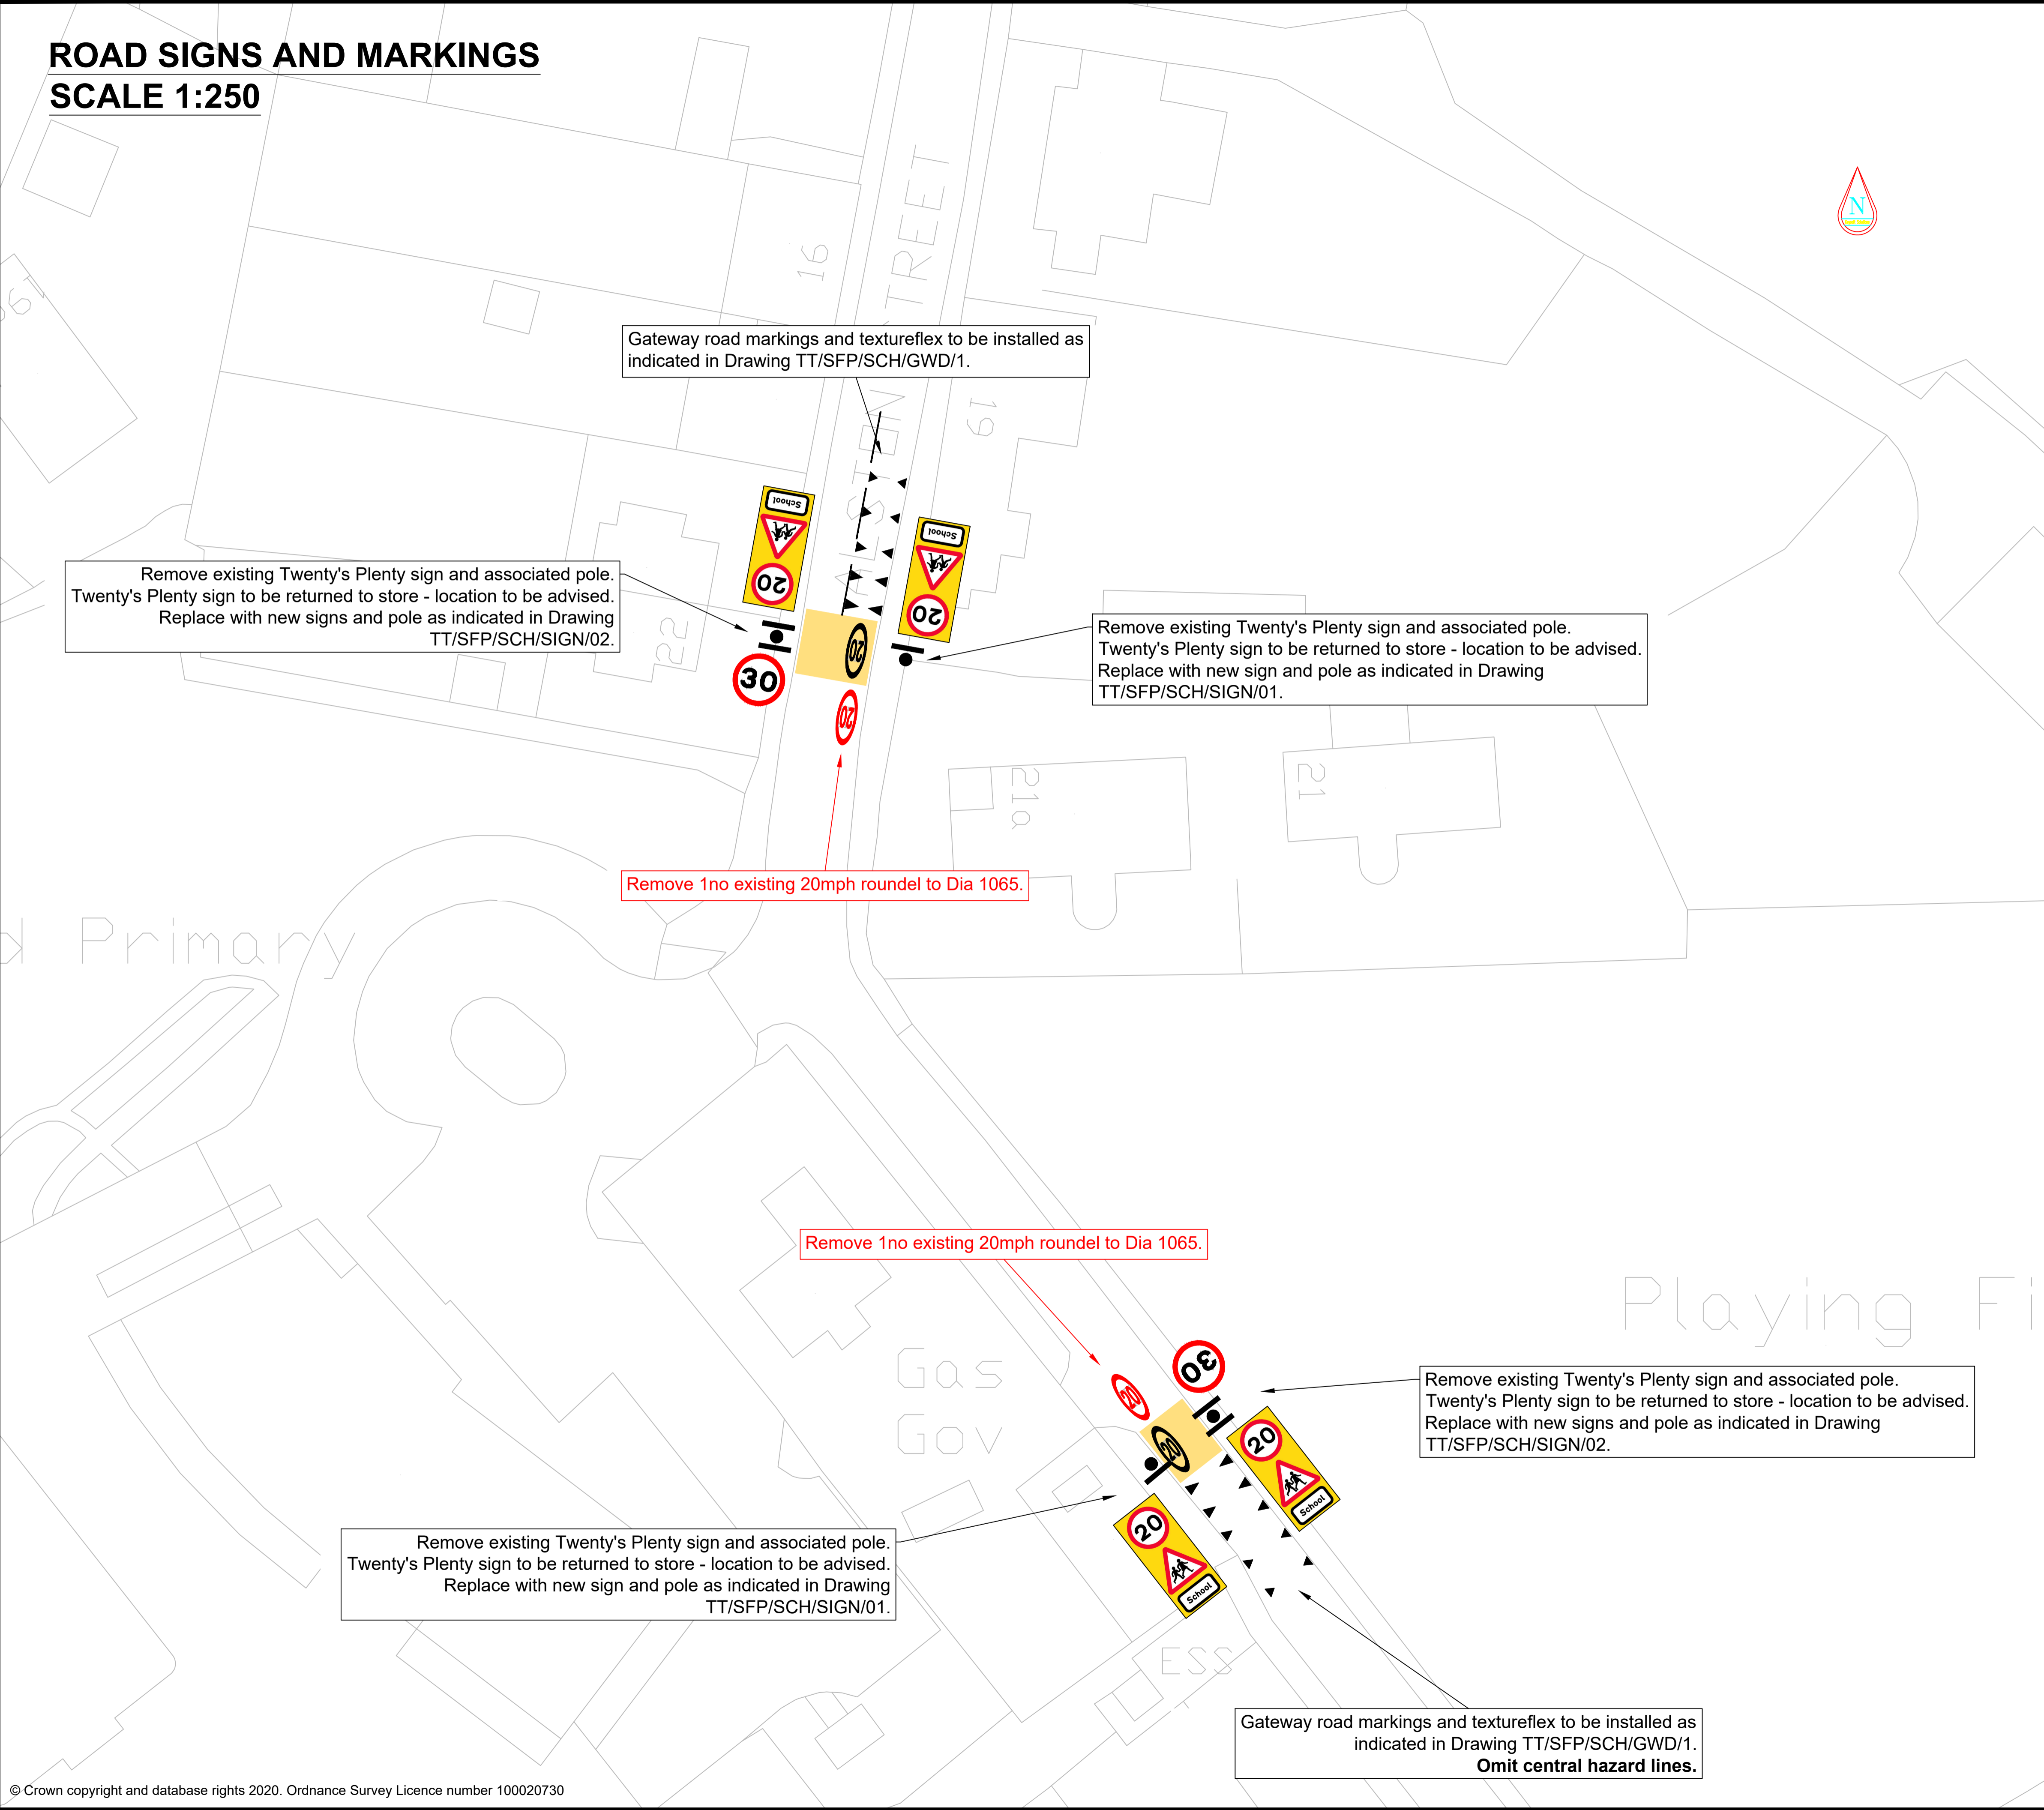

Notes

1. Refer to Standard Drawings for dimensions.
2. Contact Gregor Smith of SLC Traffic & Transportation on 07385 370033 if in doubt.
3. All road signs and markings to conform to TSRGD 2016.

KEY

- New road markings to be laid in white thermoplastic
- New yellow textureflex surfacing to be laid
- Existing road markings to be removed
- Existing road markings to be refreshed
- Existing road markings to be retained

- New sign to be erected on new pole (existing signs and poles to be removed as indicated)
- New signs to be erected back-to-back on new pole (existing signs and poles to be removed as indicated)
- Existing sign and pole to be removed
- New sign to be erected on existing pole (existing signs to be removed as indicated)
- New signs to be erected back-to-back on existing pole (existing signs to be removed as indicated)
- Existing sign to be removed (pole to be retained)

Rev:	Date:	Revisions	Checked Date:	Appvd Date:

**South Lanarkshire Council,
Community and Enterprise Resources**

Scale : 1:250 @ A1	Date : 2/11/20
Drawn by : GS	Checked by : CS
Drawing Status : TENDER	Approved by : SL

Head of Roads and Transportation:
Gordon Mackay B.Sc., C.Eng., M.I.C.E.

Montrose House, 154 Montrose Crescent, Hamilton ML3 6LB

Spaces for People
Glassford Primary School
20mph Speed Limit
Road Signage and Markings Detail

Drawing No:	TT/SFP/SCH/EK/GFPS/01
Rev:	
File No:	

Original Drawing Size:
594*841 (A1)