



ROAD SIGNS AND MARKINGS

SCALE 1:250

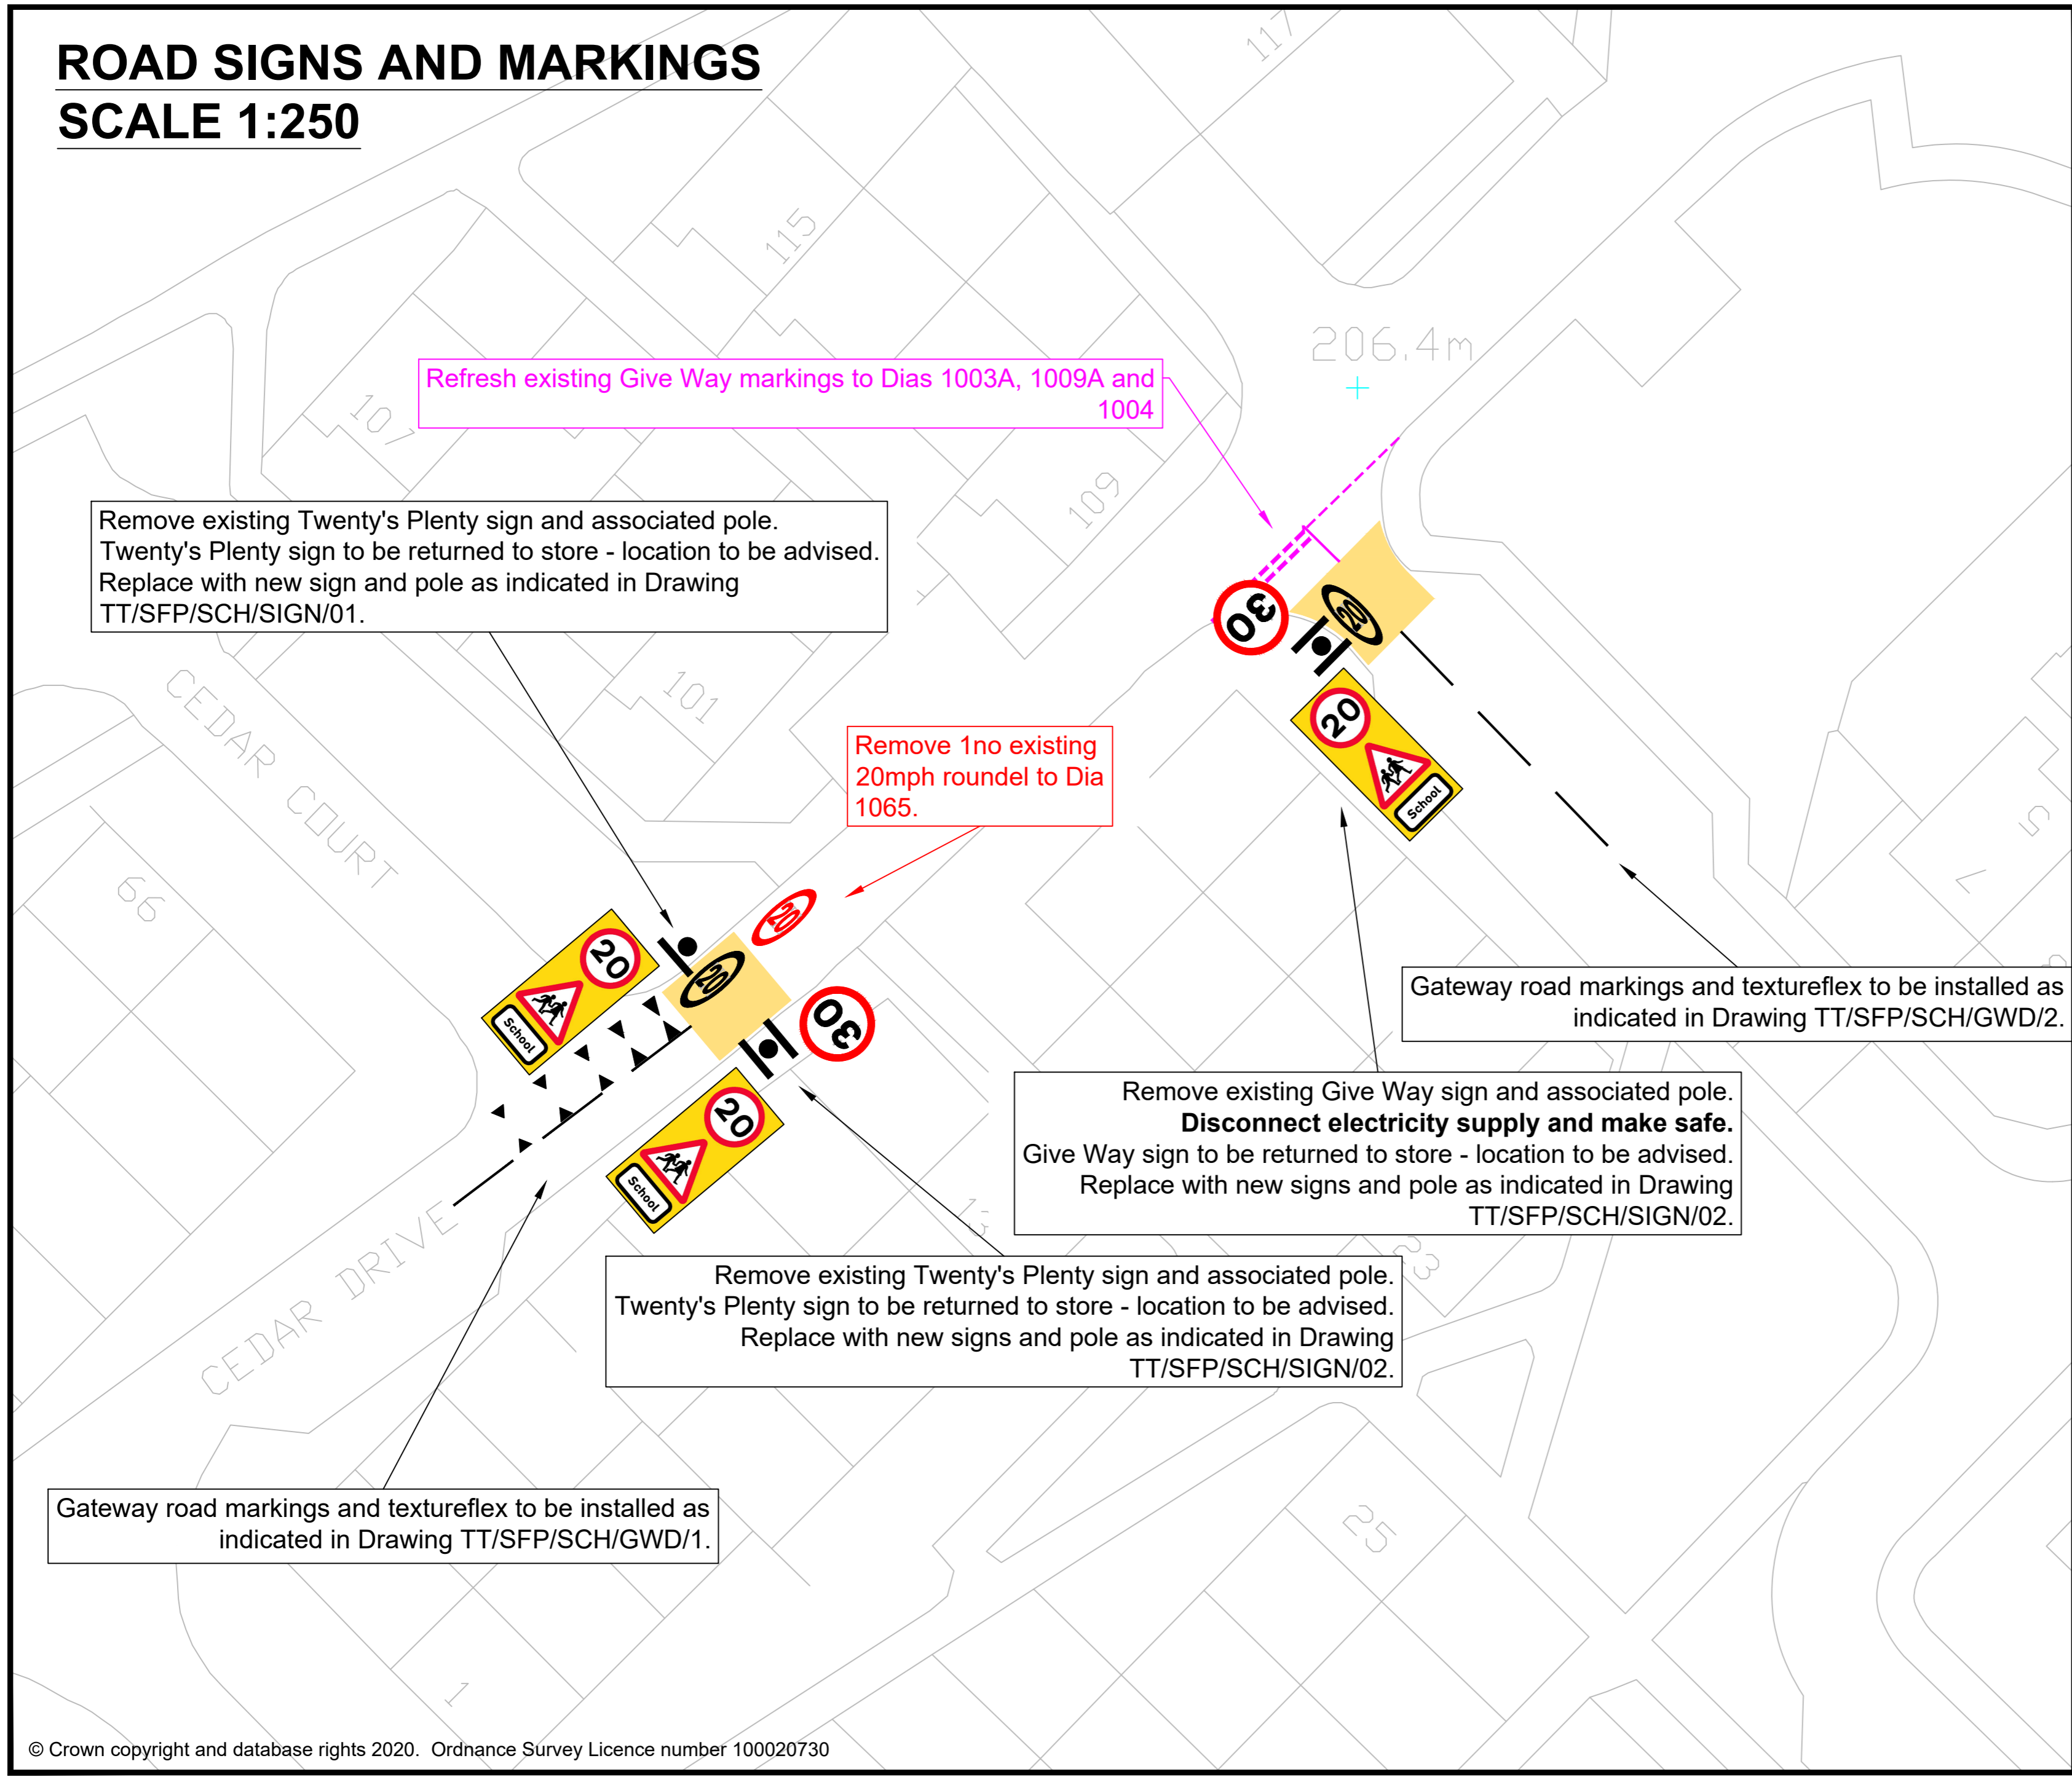

- Notes:
1. Refer to Standard Drawings for dimensions.
 2. Contact Gregor Smith of SLC Traffic & Transportation on 07385 370033 if in doubt.
 3. All road signs and markings to conform to TSRGD 2016.

KEY

-  New road markings to be laid in white thermoplastic
 -  New yellow textureflex surfacing to be laid
 -  Existing road markings to be removed
 -  Existing road markings to be refreshed
 -  Existing road markings to be retained
-
-  New sign to be erected on new pole (existing signs and poles to be removed as indicated)
 -  New signs to be erected back-to-back on new pole (existing signs and poles to be removed as indicated)
 -  Existing sign and pole to be removed
 -  New sign to be erected on existing pole (existing signs to be removed as indicated)
 -  New signs to be erected back-to-back on existing pole (existing signs to be removed as indicated)
 -  Existing sign to be removed (pole to be retained)

Rev:	Date:	Revisions	Checked Date:	Appvd Date:
South Lanarkshire Council, Community and Enterprise Resources				
Scale	: 1:250 @ A2	Date	: 13/11/20	
Drawn by	: GS	Checked by	: CS	
Drawing Status:	TENDER	Approved by	: SL	
Head of Roads and Transportation Gordon Mackay B.Sc., C.Eng., M.I.C.E.				
Design Office: 154 Montrose Crescent, Hamilton ML3 6LB				
Spaces for People Greenhills Primary School 20mph Speed Limit Road Signage and Markings Detail				
Drawing No: TT/SFP/SCH/EK/GHPS/01				
Rev:				
File No:				
				Original Drawing Size 594 * 420 (A2)