

ROAD SIGNS AND MARKINGS (1)

SCALE 1:250

Remove existing Twenty's Plenty sign and associated pole. Twenty's Plenty sign to be returned to store - location to be advised. Replace with new signs and pole as indicated in Drawing TT/SFP/SCH/SIGN/02.

Gateway road markings and textureflex to be installed as indicated in Drawing TT/SFP/SCH/GWD/1. Omit central hazard lines.






Remove 1no existing 20mph roundel to Dia 1065.







Remove existing Twenty's Plenty sign and associated pole. Twenty's Plenty sign to be returned to store - location to be advised. Replace with new sign and pole as indicated in Drawing TT/SFP/SCH/SIGN/01.


Notes

1. Refer to Standard Drawings for dimensions.
2. Contact Gregor Smith of SLC Traffic & Transportation on 07385 370033 if in doubt.
3. All road signs and markings to conform to TSRGD 2016.

KEY

-  New road markings to be laid in white thermoplastic
-  New yellow textureflex surfacing to be laid
-  Existing road markings to be removed
-  Existing road markings to be refreshed
-  Existing road markings to be retained

-  New sign to be erected on new pole (existing signs and poles to be removed as indicated)
-  New signs to be erected back-to-back on new pole (existing signs and poles to be removed as indicated)
-  Existing sign and pole to be removed
-  New sign to be erected on existing pole (existing signs to be removed as indicated)
-  New signs to be erected back-to-back on existing pole (existing signs to be removed as indicated)
-  Existing sign to be removed (pole to be retained)

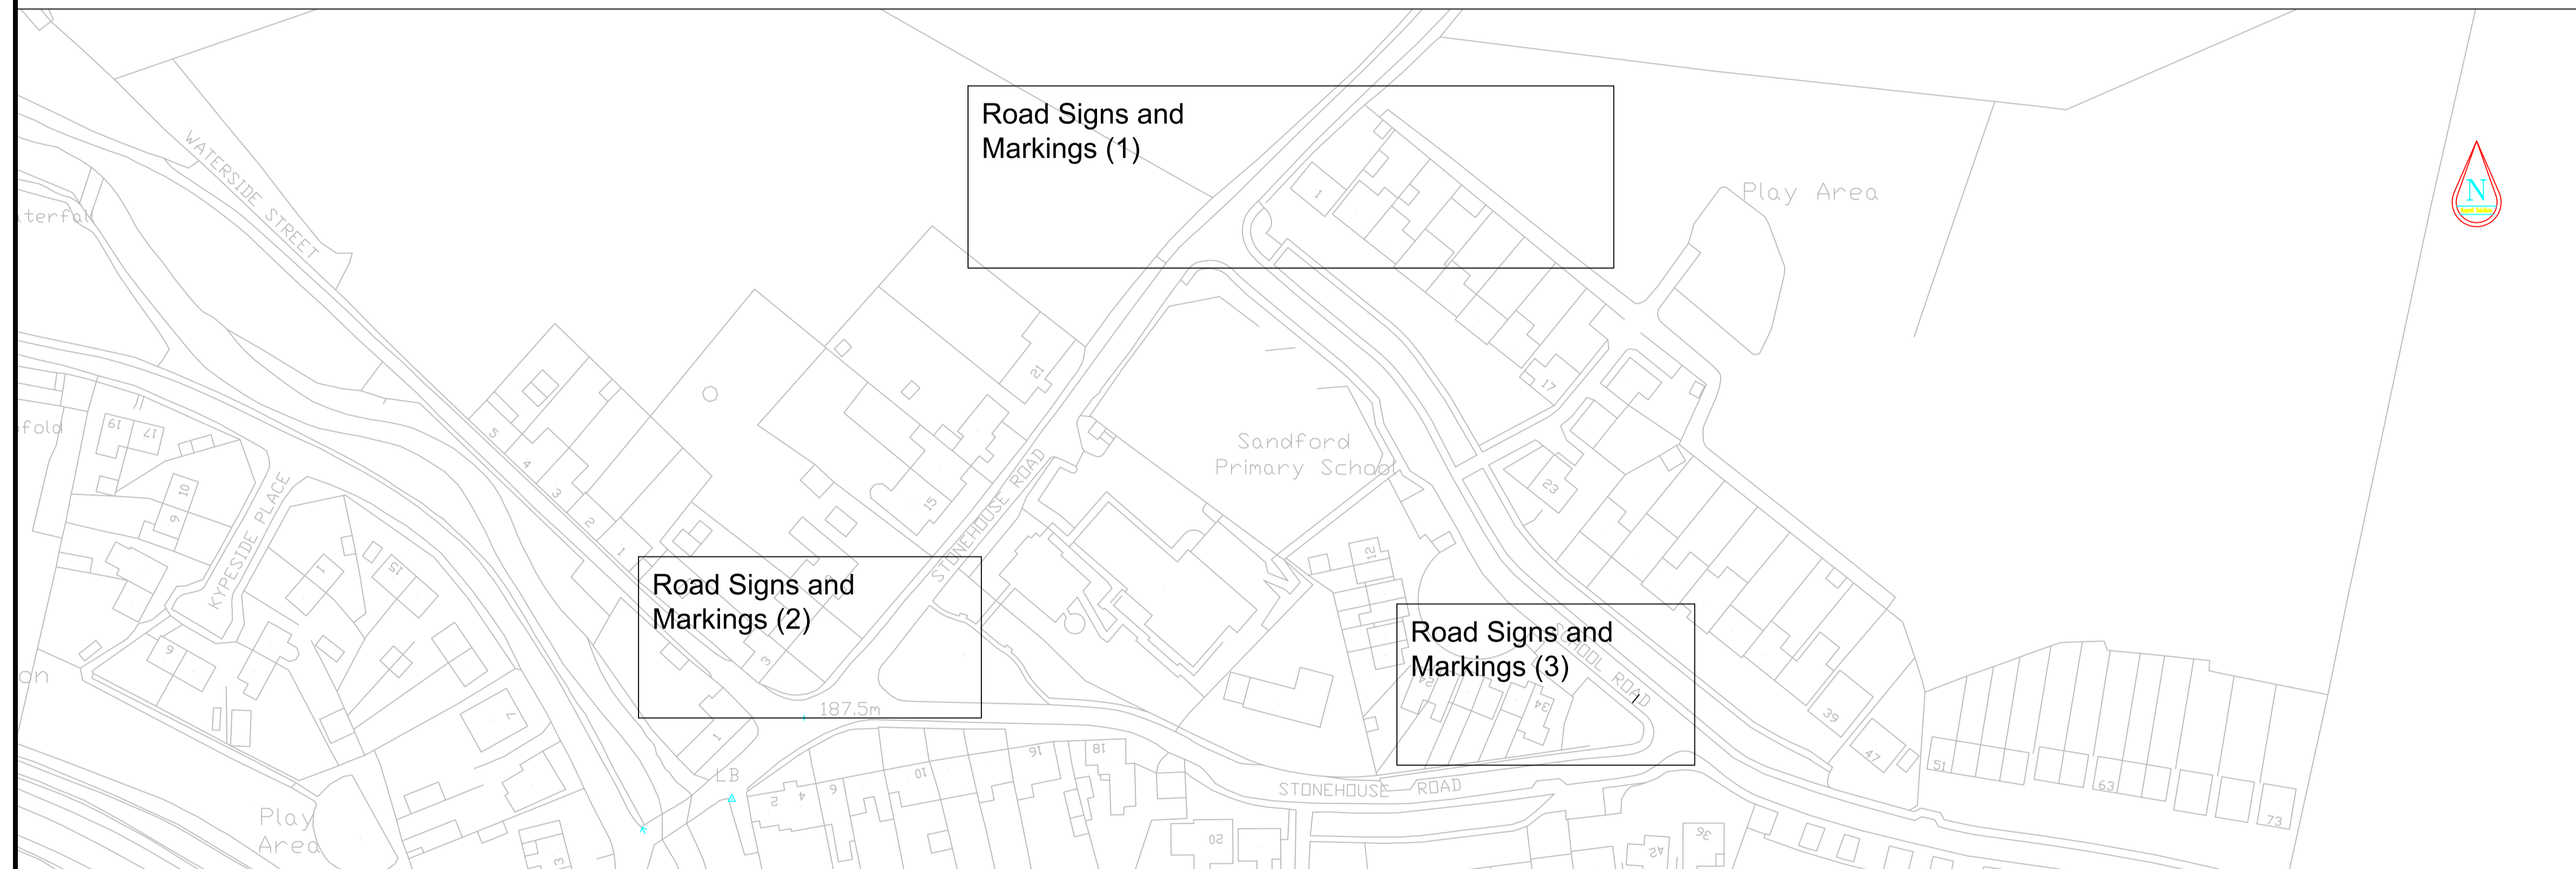

ROAD SIGNS AND MARKINGS (2)

SCALE 1:250

Remove existing Twenty's Plenty sign and associated pole. Twenty's Plenty sign to be returned to store - location to be advised. Replace with new signs and pole as indicated in Drawing TT/SFP/SCH/SIGN/02.

Remove 1no existing 20mph roundel to Dia 1065.

Remove existing Twenty's Plenty sign and associated pole. Twenty's Plenty sign to be returned to store - location to be advised. Replace with new sign and pole as indicated in Drawing TT/SFP/SCH/SIGN/01.

Gateway road markings and textureflex to be installed as indicated in Drawing TT/SFP/SCH/GWD/1.

ROAD SIGNS AND MARKINGS (3)

SCALE 1:250

Remove existing Twenty's Plenty sign and associated pole. Twenty's Plenty sign to be returned to store - location to be advised. Replace with new signs and pole as indicated in Drawing TT/SFP/SCH/SIGN/02.

Remove 1no existing 20mph roundel to Dia 1065.

Gateway road markings and textureflex to be installed as indicated in Drawing TT/SFP/SCH/GWD/1.

Remove existing Twenty's Plenty sign and associated pole. Twenty's Plenty sign to be returned to store - location to be advised. Replace with new sign and pole as indicated in Drawing TT/SFP/SCH/SIGN/01.

Rev:	Date:	Revisions	Checked Date:	Appvd Date:

South Lanarkshire Council, Community and Enterprise Resources			
Scale	: As shown @ A1	Date	: 5/11/20
Drawn by	: GS	Checked by	: CS
Drawing Status	: TENDER	Approved by	: SL
Head of Roads and Transportation: Gordon Mackay B.Sc., C.Eng., M.I.C.E.			
Montrose House, 154 Montrose Crescent, Hamilton ML3 6LB			
Spaces for People Sandford Primary School 20mph Speed Limit Road Signage and Markings Detail			
Drawing No:	TT/SFP/SCH/EK/SFPS/01		
Rev:			
File No:			
© Crown copyright and database rights 2020. Ordnance Survey Licence number 100020730			Original Drawing Size: 594*841 (A1)