



Roads and Signs Markings 1 (not to scale)

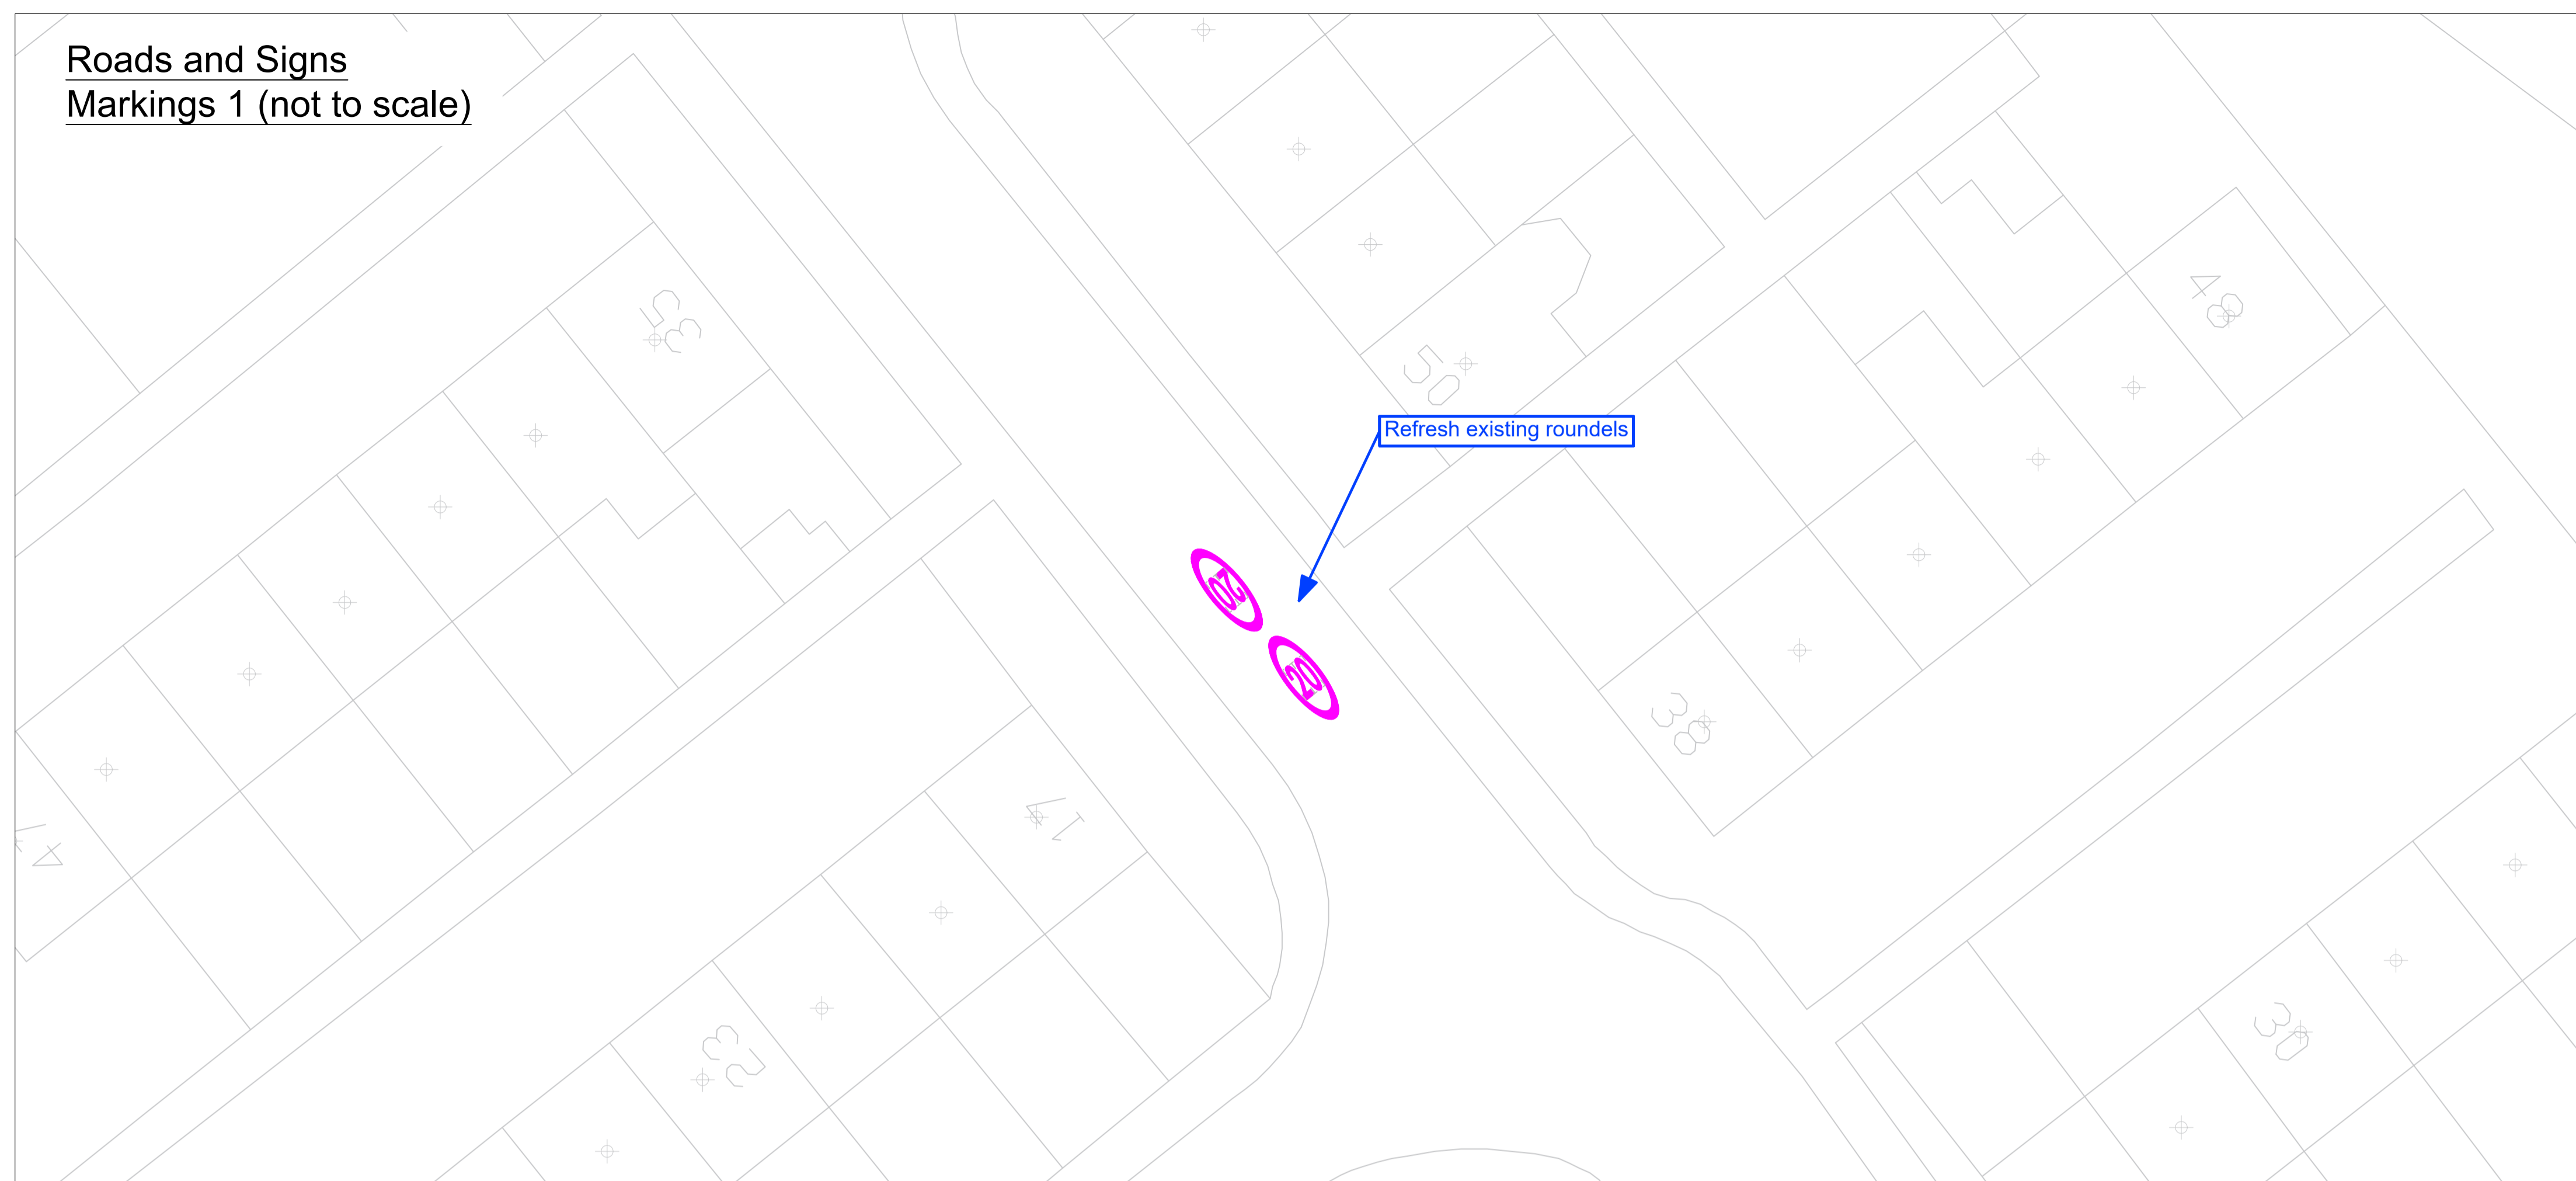

Roads and Signs Markings 2 (not to scale)

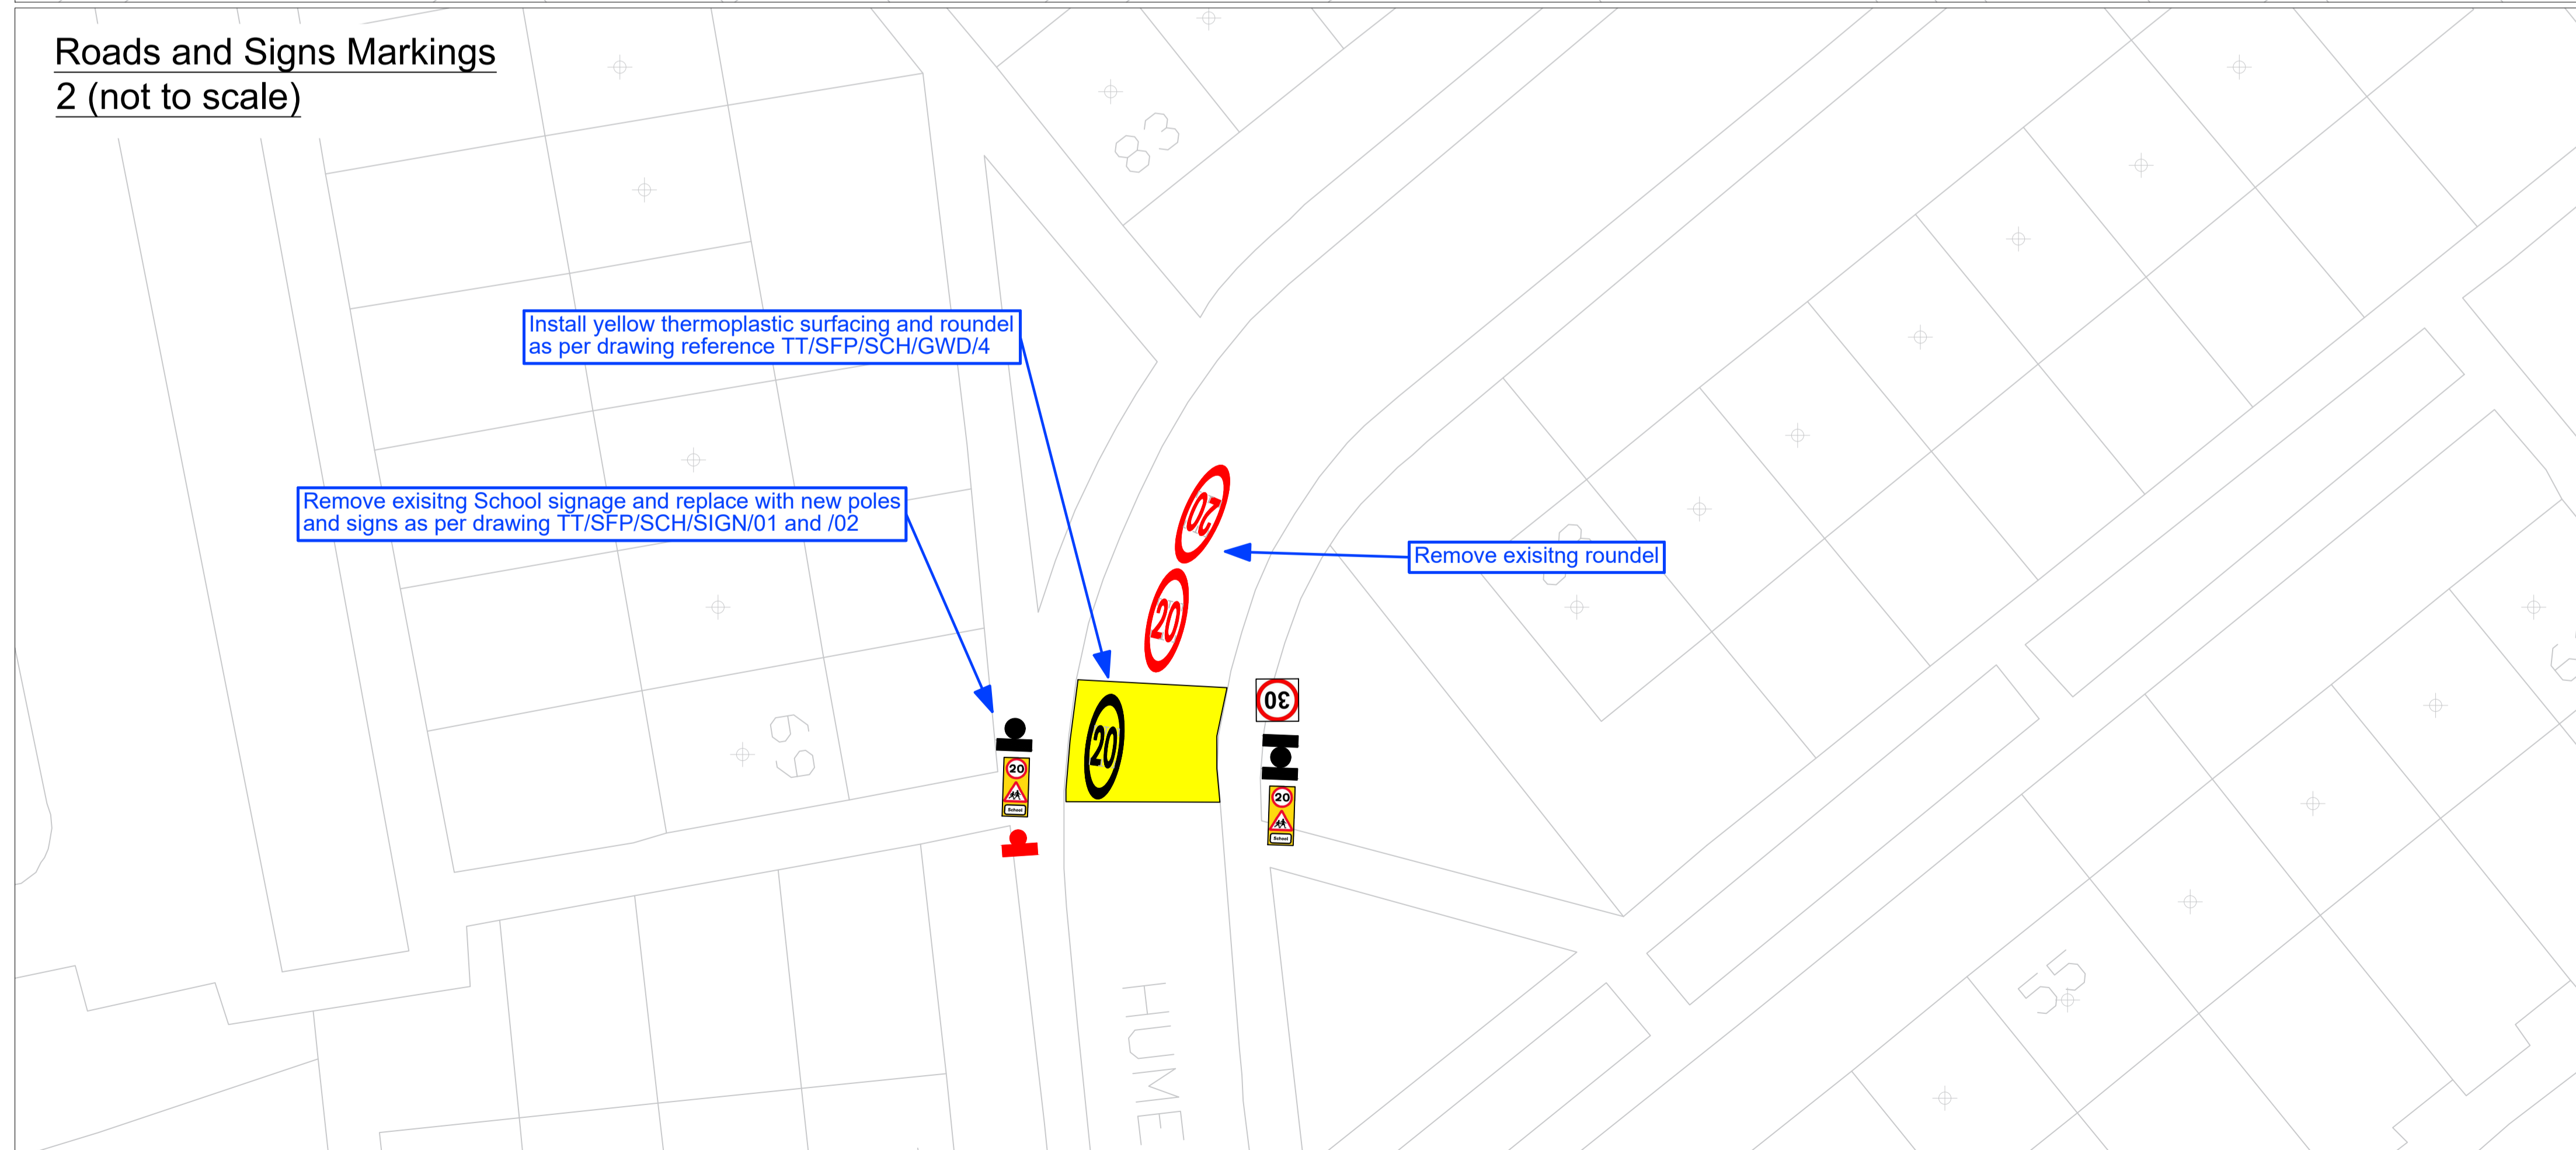

Location Plan (NTS)



- NOTES:
- Contact Gary.Mitchell@southlanarkshire.gov.uk for further details
 - School 20mph zone designed in accordance with TSRGD and TSM guidance
 - Refer to Standard Drawings for gateway and sign dimensions and build specifications

KEY

- New road markings to be laid in white thermoplastic
- New yellow textureflex surfacing to be laid
- Existing road markings to be removed
- Existing road markings to be refreshed
- Existing road markings to be retained
- New sign to be erected on new pole (existing signs and poles to be removed as indicated)
- New signs to be erected back-to-back on new pole (existing signs and poles to be removed as indicated)
- Existing sign to be removed

Rev:	Date:	Revisions	Checked	Appv
			Date:	Date:

South Lanarkshire Council, Community and Enterprise Resou	
Scale : NTS	Date : 02/11/20
Drawn by : GM	Checked by :
Drawing Status TENDER	Approved by :
Head of Roads and Transportation: Gordon Mackay B.Sc., C.Eng., M.I.C.E.	
Montrose House, 154 Montrose Crescent, Ho	
Spaces for People St Brides Primary 20 MPH Speed Limit Road Signage and Marking Detail	
Drawing No: TT/SFP/SCH/HAM/STBBPS/01	
Rev:	Original Drawing St
File No: 01	594*841 (A1)