

Remove existing 20 roundel.

Take down and set aside 2 'Twenty's Plenty' signs.
Take down and remove to tip 2 sign posts

Mandatory 20mph
School Zone Sign as
per Drawing No.
TT/SFP/SCH/SCH/01

Lay 5.6m x 5m yellow coloured
surfacing and 20 roundel.

Mandatory 20mph
School Zone Sign as
per Drawing No.
TT/SFP/SCH/SCH/02

Refresh or Lay new 20 roundels.

Mandatory 20mph
School Zone Sign as

SUFFIX	DATE	REVISION	INIT	SUFFIX	DATE	REVISION	INIT
A				C			
B				D			

Title
Spaces for People
Townhill Primary School, Hamilton
20mph Limit
Road Signage and Markings Detail
Sheet 1 of 3


SOUTH LANARKSHIRE COUNCIL
COMMUNITY AND ENTERPRISE RESOURCES
 Head of Roads and Transportation
 Gordon Mackay BSc., C.Eng., M.I.C.E.

Scale: NTS	Date: Nov 20
Drawn By: SLC	Drawing No. TT/SFP/SCH/HAM/THPS/01
Chk'd By: CS	
Appvd By: SL	

© Crown copyright and database rights 2020. Ordnance Survey
 Licence number 100020730

STATUS	
PRELIM	CONT
TENDER	RECORD

ORIGINAL DRAWING SIZE A4

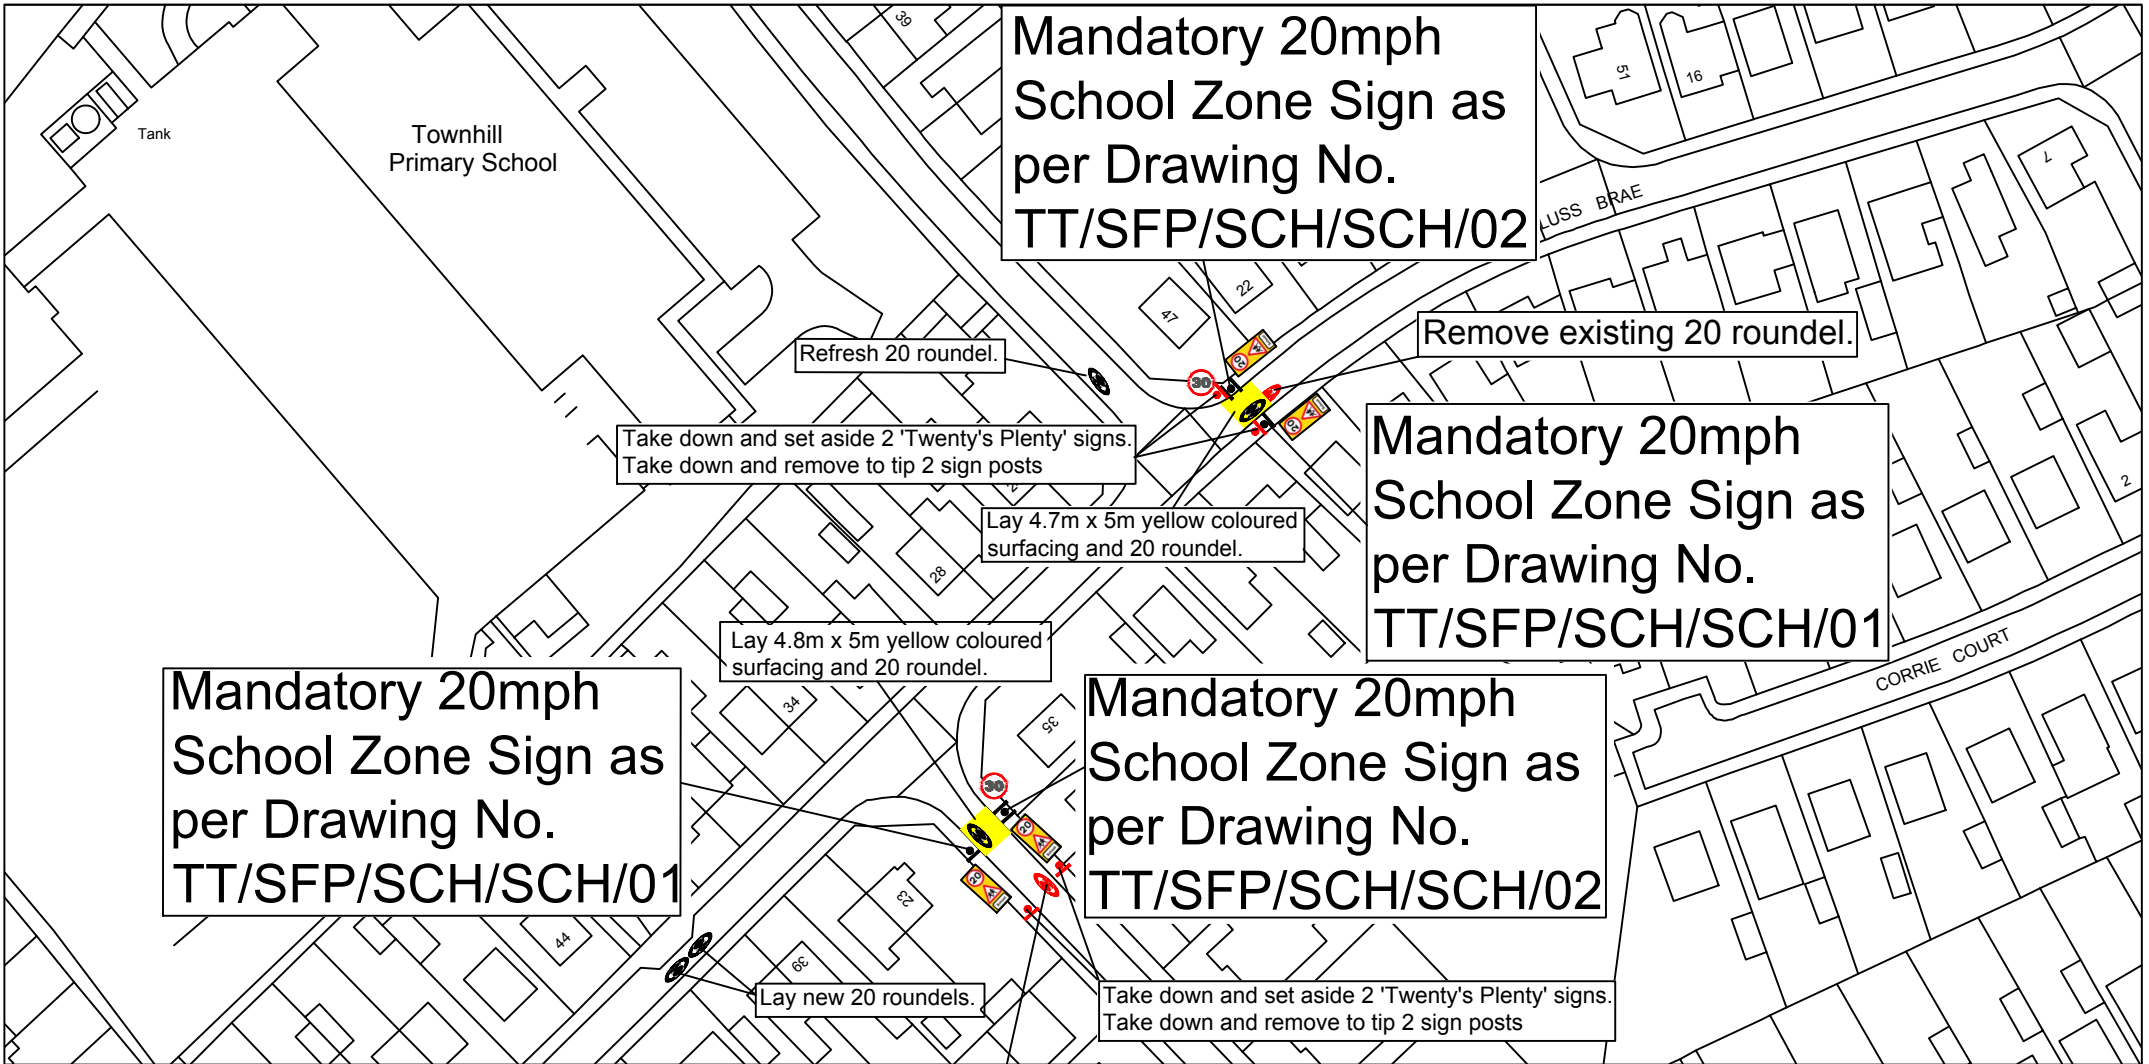

Mandatory 20mph
School Zone Sign as
per Drawing No.
TT/SFP/SCH/SCH/02

Mandatory 20mph
School Zone Sign as
per Drawing No.
TT/SFP/SCH/SCH/01

Mandatory 20mph
School Zone Sign as
per Drawing No.
TT/SFP/SCH/SCH/01

Mandatory 20mph
School Zone Sign as
per Drawing No.
TT/SFP/SCH/SCH/02

Refresh 20 roundel.

Remove existing 20 roundel.

Take down and set aside 2 'Twenty's Plenty' signs.
Take down and remove to tip 2 sign posts

Lay 4.7m x 5m yellow coloured
surfacing and 20 roundel.

Lay 4.8m x 5m yellow coloured
surfacing and 20 roundel.

Lay new 20 roundels.

Take down and set aside 2 'Twenty's Plenty' signs.
Take down and remove to tip 2 sign posts

SUFFIX	DATE	REVISION	INIT	SUFFIX	DATE	REVISION	INIT
A				C			
B				D			


Title
Spaces for People
Townhill Primary School, Hamilton
20mph Speed Limit
Road Signage and Markings Detail
Sheet 2 of 3

SOUTH LANARKSHIRE COUNCIL	
COMMUNITY AND ENTERPRISE RESOURCES	
Head of Roads and Transportation Gordon Mackay BSc., C.Eng., M.I.C.E.	
Scale: NTS	Date: Nov 20
Drawn By: SLC	Drawing No. TT/SFP/SCH/HAM/THPS/02
Chk'd By: CS	
Appvd By: SL	

© Crown copyright and database rights 2020. Ordnance Survey
Licence number 100020730

STATUS	
PRELIM	CONT
TENDER	RECORD

ORIGINAL DRAWING SIZE A4

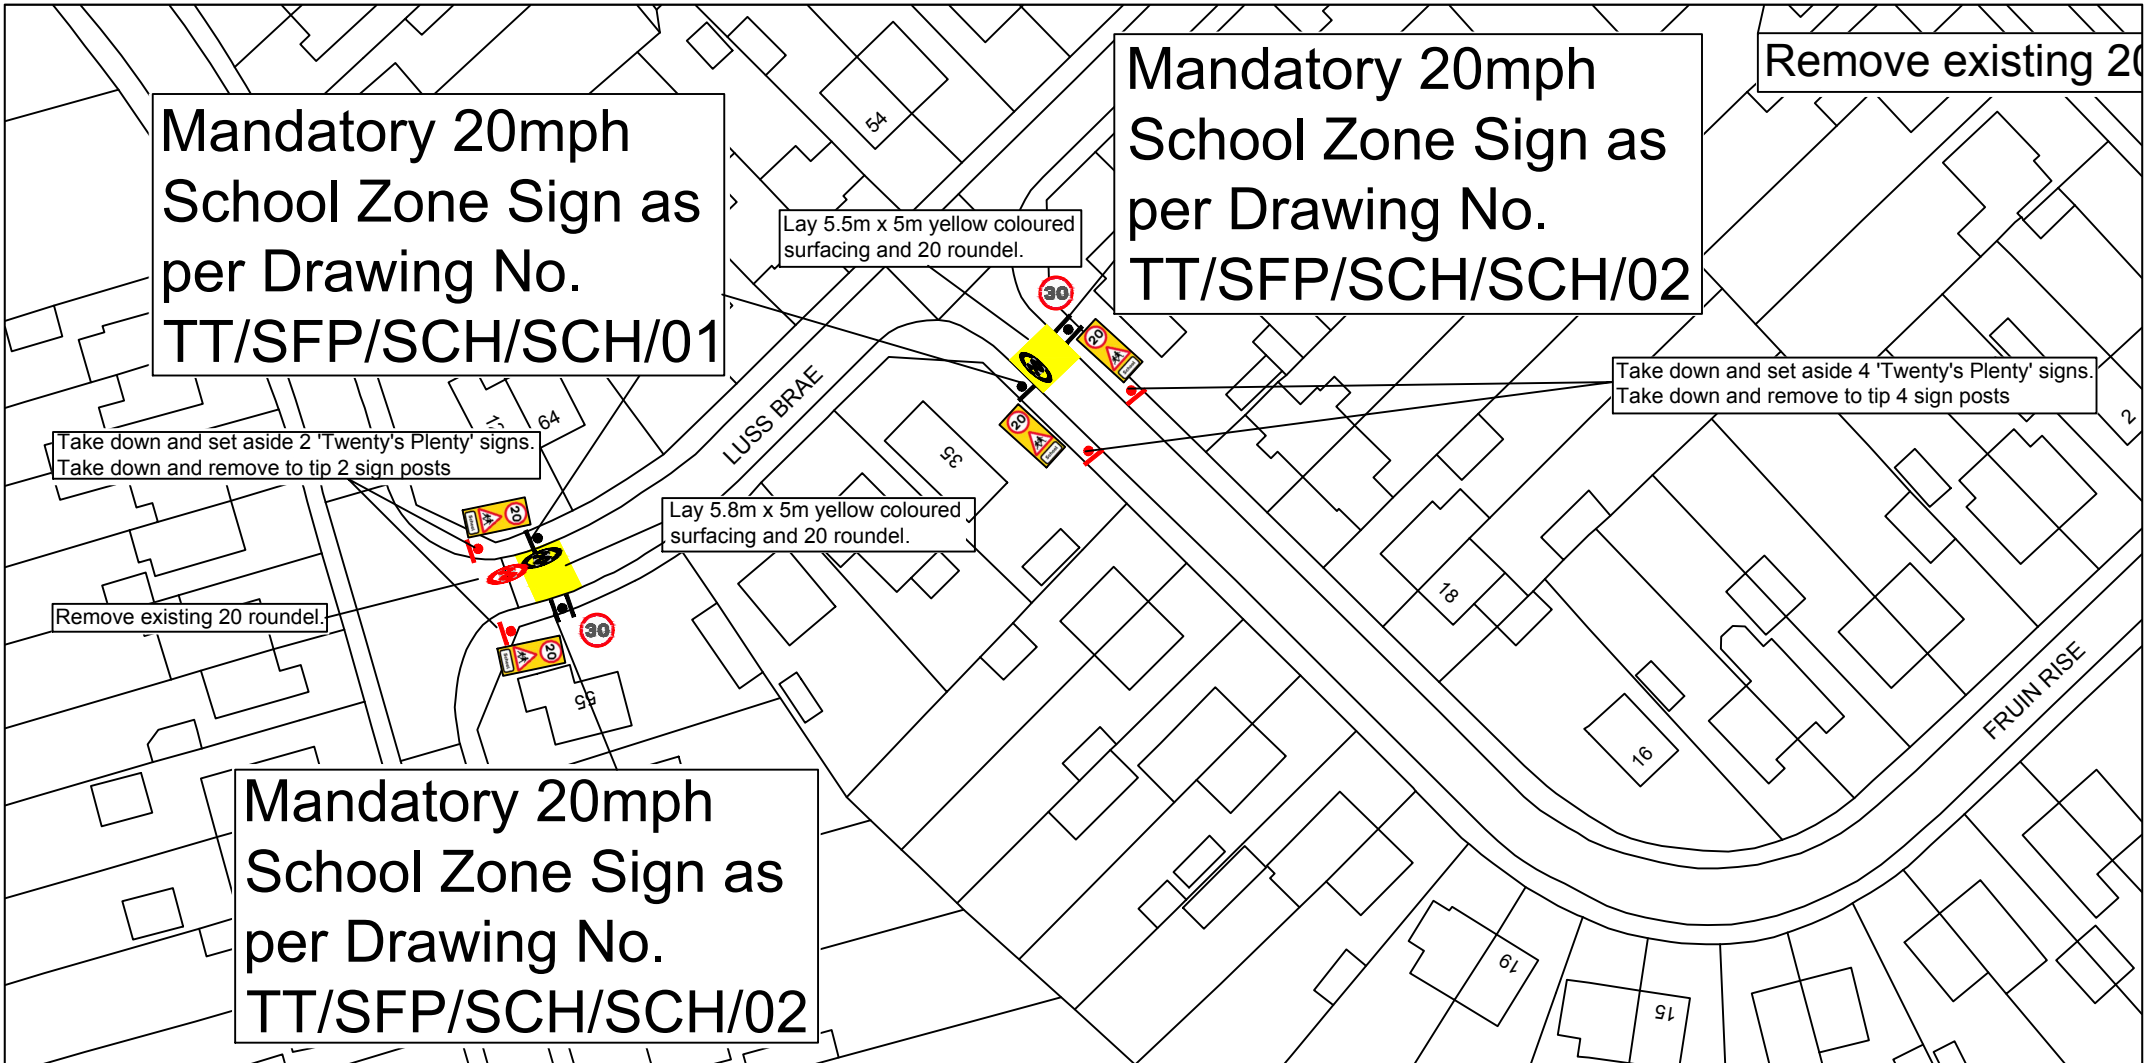

SUFFIX	DATE	REVISION	INIT	SUFFIX	DATE	REVISION	INIT
A				C			
B				D			

Title
Spaces for People
Townhill Primary School, Hamilton
20mph Speed Limit
Road Signage and Markings Detail
Sheet 3 of 3


SOUTH LANARKSHIRE COUNCIL
COMMUNITY AND ENTERPRISE RESOURCES
 Head of Roads and Transportation
 Gordon Mackay BSc., C.Eng., M.I.C.E.

Scale: NTS	Date: Nov 20
Drawn By: SLC	Drawing No. TT/SFP/SCH/HAM/THPS/03
Chk'd By: CS	
Appvd By: SL	

© Crown copyright and database rights 2020. Ordnance Survey
 Licence number 100020730

STATUS	
PRELIM	CONT
TENDER x	RECORD

ORIGINAL DRAWING SIZE A4

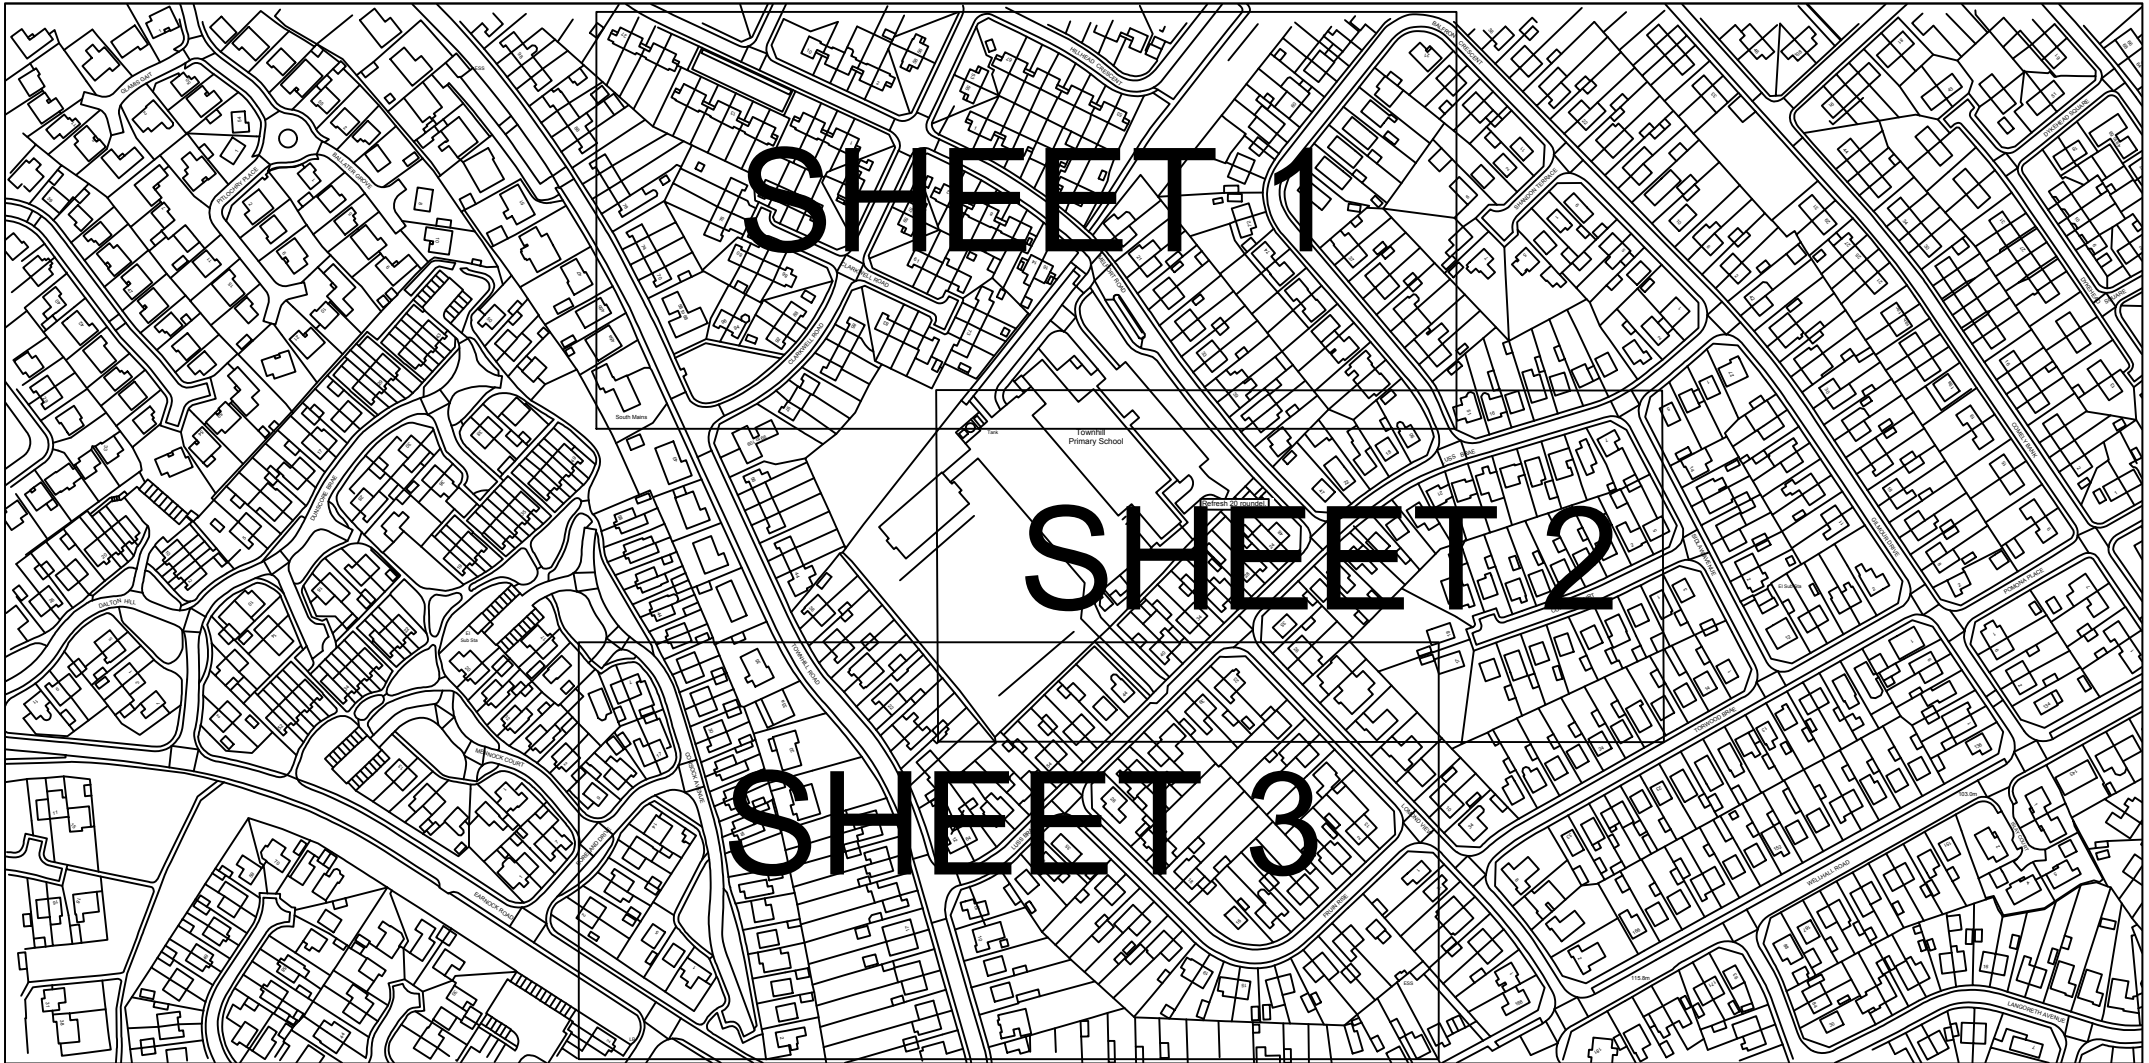

SHEET 1

SHEET 2

SHEET 3

SUFFIX	DATE	REVISION	INIT	SUFFIX	DATE	REVISION	INIT
A				C			
B				D			

Title
Spaces for People
Townhill Primary School, Hamilton
General Layout

SOUTH LANARKSHIRE COUNCIL
COMMUNITY AND ENTERPRISE RESOURCES
 Head of Roads and Transportation
 Gordon Mackay BSc., C.Eng., M.I.C.E.

Scale:	NTS	Date:	Nov 20
Drawn By:	SLC	Drawing No.	TT/SFP/SCH/HAM/THPS/04
Chk'd By:	CS	Appvd By:	SL

© Crown copyright and database rights 2020. Ordnance Survey
 Licence number 100020730

STATUS	
PRELIM	CONT
TENDER	RECORD

ORIGINAL DRAWING SIZE A4