


ROAD SIGNS AND MARKINGS (1)
SCALE 1:300

LOCATION PLAN
SCALE 1:2,000

Remove existing road markings to Diag 1027.1 & 1028.3

Mark new length of road markings to Diag 1027.1 to adjoin existing marks.

Refresh existing road markings to Diag 1027.1

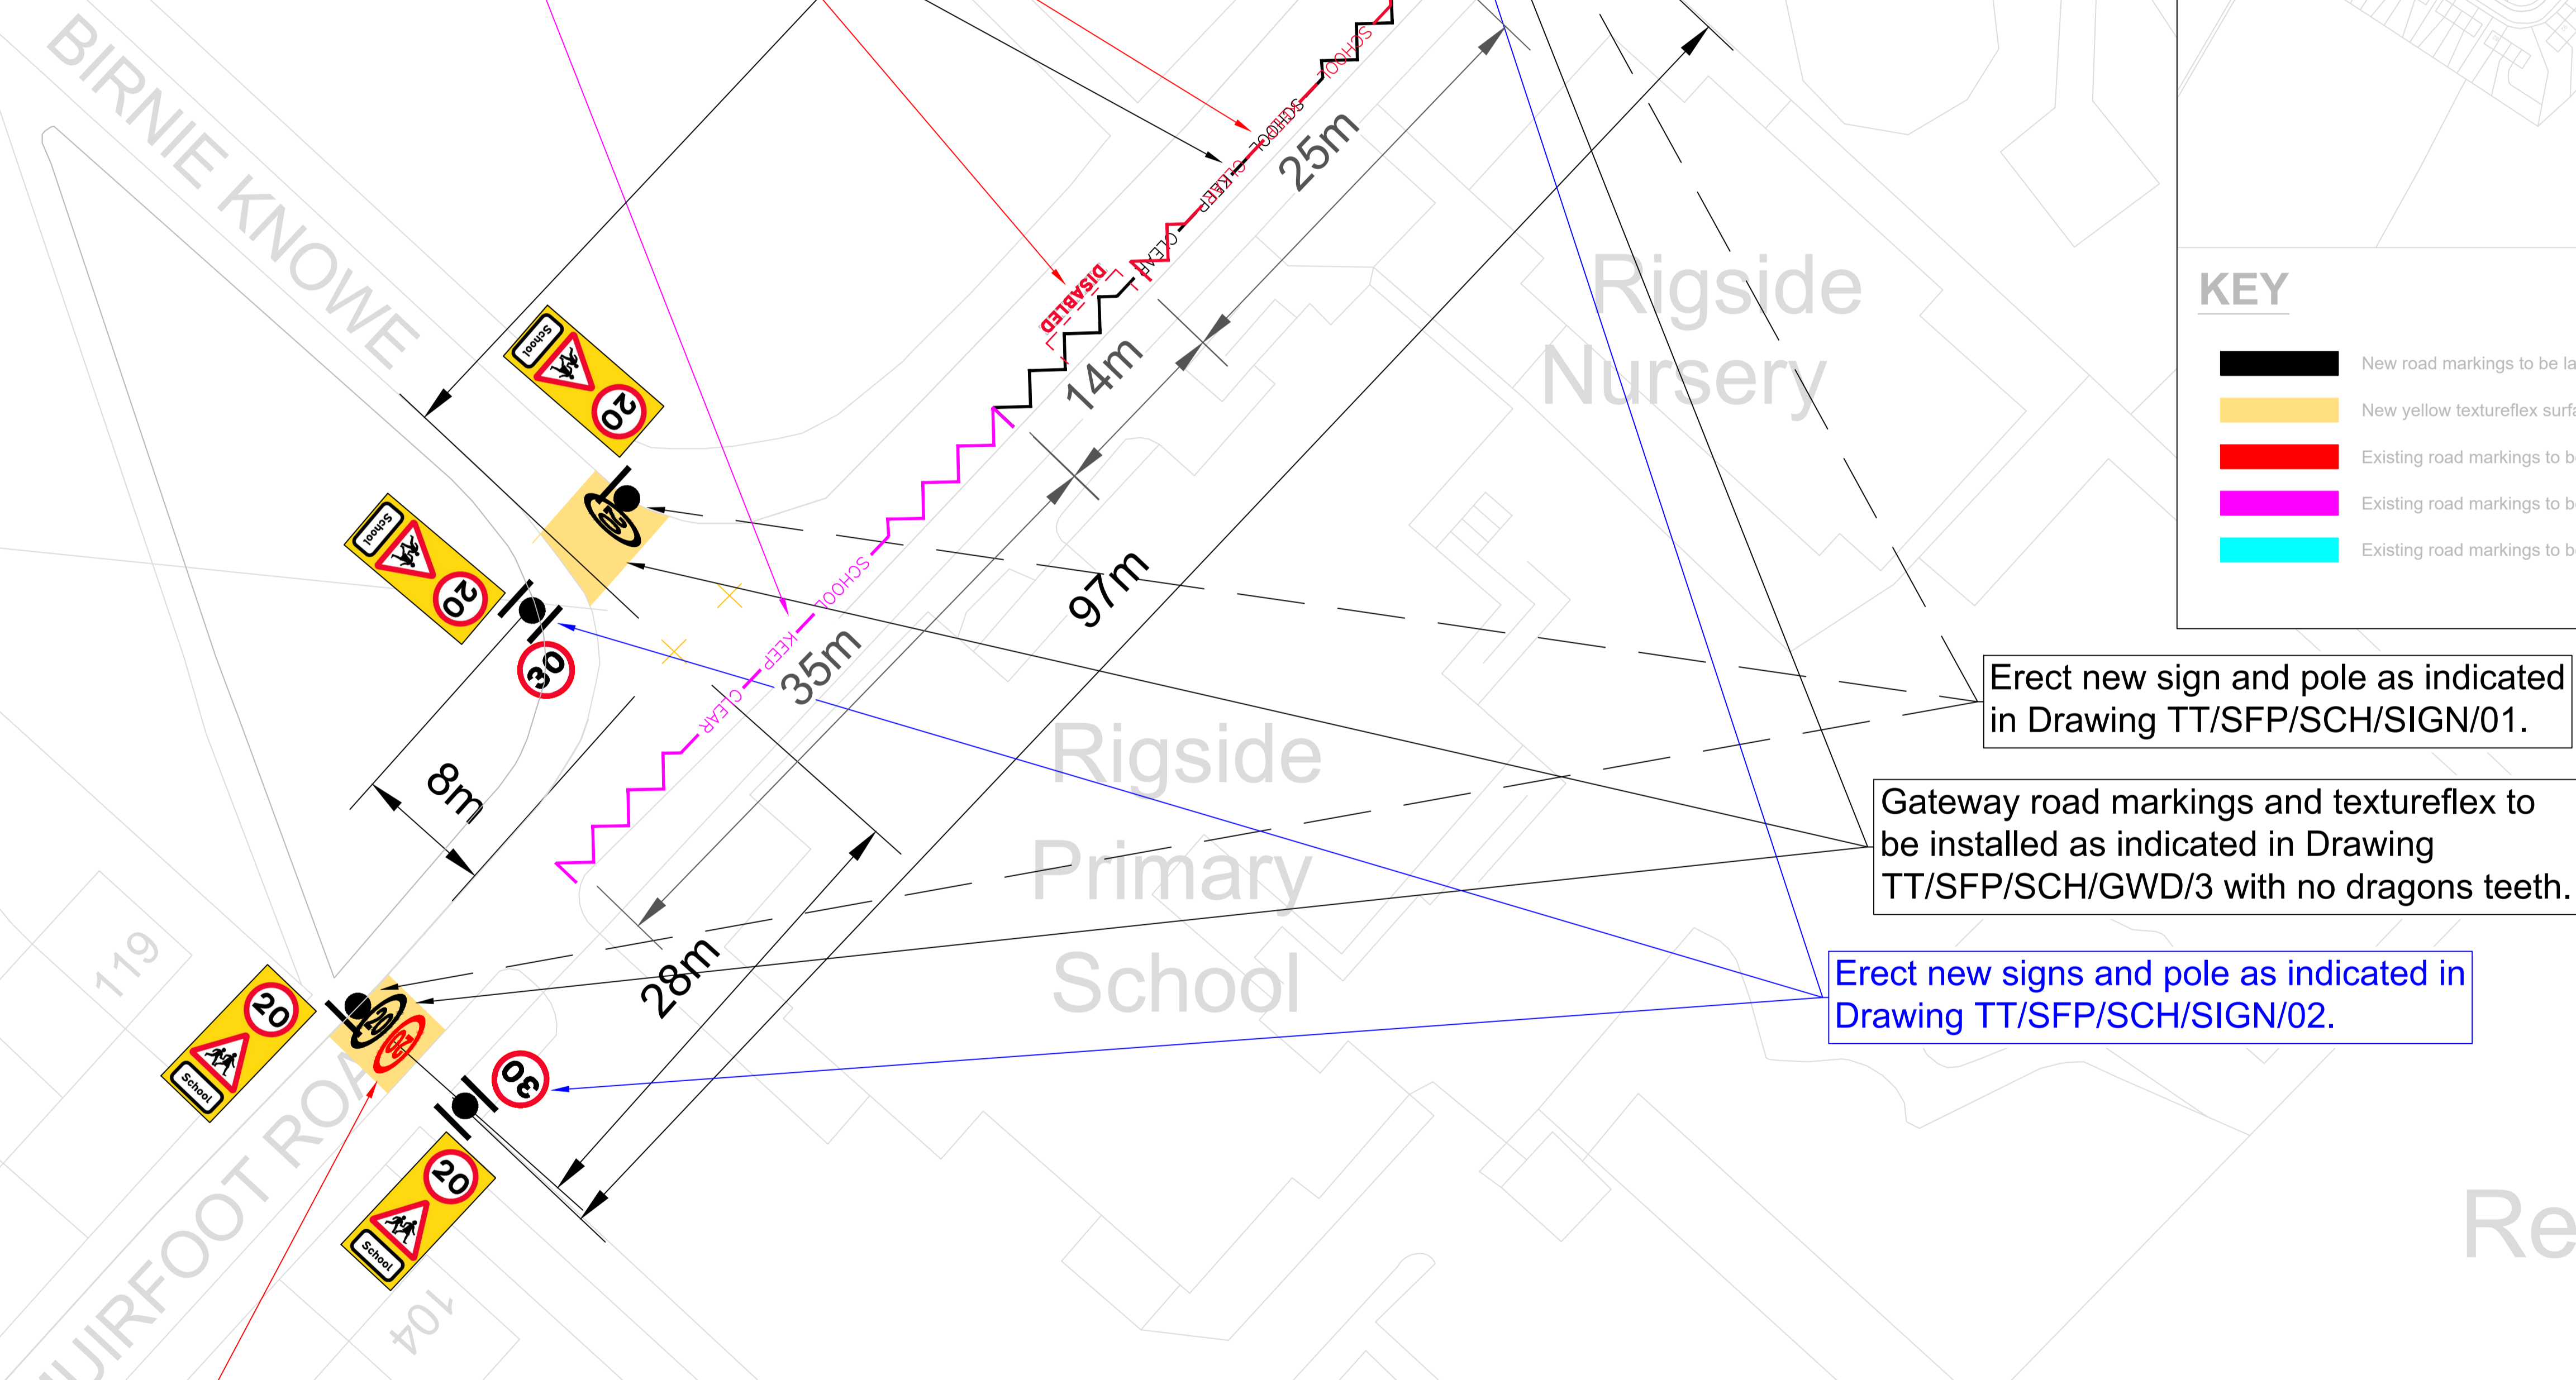

Remove existing road markings to Diag 1065.

KEY

- New road markings to be laid in white thermoplastic
- New yellow textureflex surfacing to be laid
- Existing road markings to be removed
- Existing road markings to be refreshed
- Existing road markings to be retained
- New sign to be erected on new pole (existing signs and poles to be removed as indicated)
- New signs to be erected back-to-back on new pole (existing signs and poles to be removed as indicated)
- Existing sign to be removed
- Lighting column

Erect new sign and pole as indicated in Drawing TT/SFP/SCH/SIGN/01.

Gateway road markings and textureflex to be installed as indicated in Drawing TT/SFP/SCH/GWD/3 with no dragons teeth.

Erect new signs and pole as indicated in Drawing TT/SFP/SCH/SIGN/02.

- Notes**
- Refer to Standard Drawings for dimensions.
 - Contact Jim Webb of SLC Traffic & Transportation on 07385 370050 if in doubt.
 - All road signs and markings to conform to TSRGD 2016.

Rev:	Date:	Revisions	Checked Date:	Appvd Date:

South Lanarkshire Council, Community and Enterprise Resources			
Scale :	As shown @ A1	Date :	13/11/20
Drawn by :	JGW	Checked by :	SC
Drawing Status :	TENDER	Approved by :	SC
Head of Roads and Transportation: Gordon Mackay B.Sc., C.Eng., M.I.C.E.			
Montrose House, 154 Montrose Crescent, Hamilton ML3 6LB			
Spaces for People Rigside Primary School 20mph Speed Limit Road Signage and Markings Detail			
Drawing No:	TT/SFP/SCH/CLY/RSPS/01		
Rev:			
File No:			
			Original Drawing Size: 594*841 (A1)