





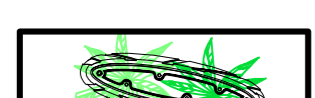

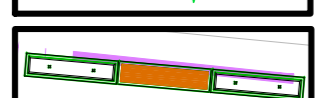





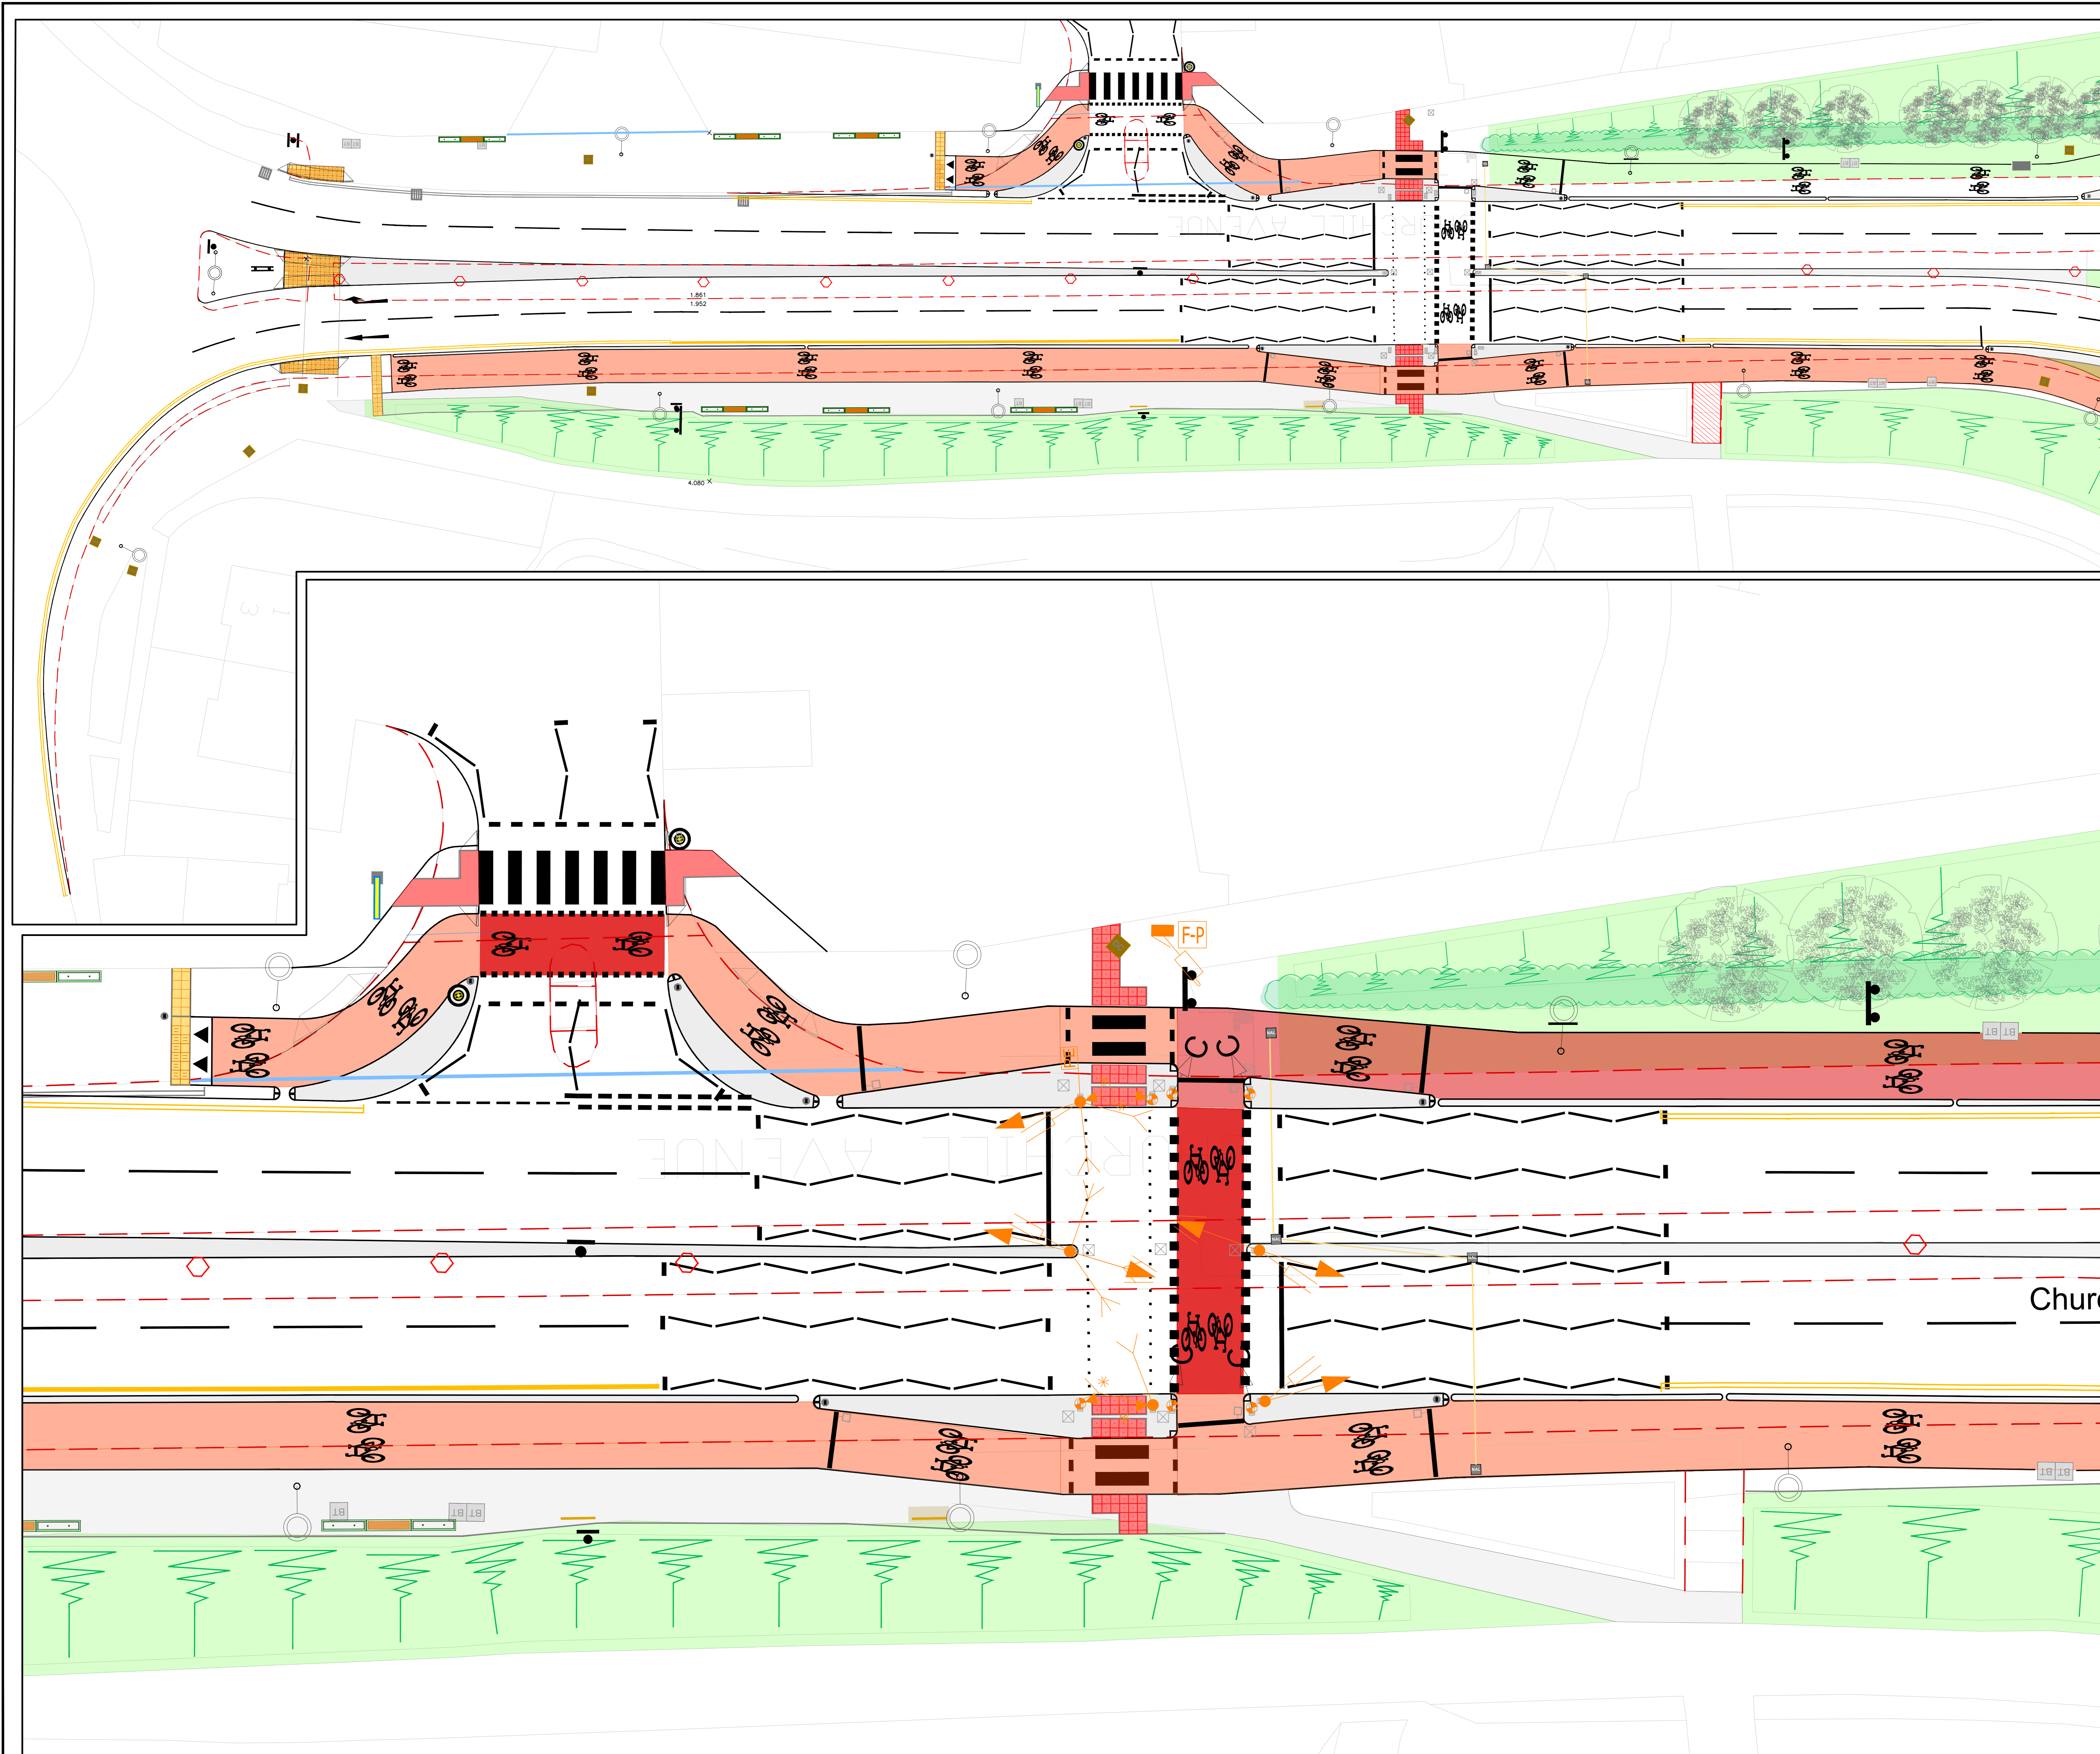
Notes:

KEY - CONSULTATION

-  CYCLE TRACK
-  KERB REMOVAL
-  NEW KERBLINE
-  PEDESTRIAN CROSSING POINT
-  TAXI RANK
-  DISABLED BAYS

KEY - SIGNING / STREET FURNITURE

-  ZEBRA PLANTER
-  DECORATIVE PLANTER
-  STREETSCAPE SEATING/PLANTER
-  GROUND LEVEL PLANTING
HEATHERS, GRASSES, DAISY FLOWER
-  TREE (REMOVAL)
-  CYCLE STANDS



Rev.	Date	Revisions	Checked Date	Appvd Date

South Lanarkshire Council,
Community and Enterprise Resources

Scale : AS DETAILED Date : NOV 2021

Drawn by : ICL Checked by : ICL

Drawing Status : CONSULT Approved by : SL

Head of Roads and Transportation:
Gordon MacKay C.Eng., OBE, MICE.

154 Montrose Crescent, Hamilton, ML3 6LB

PLACES FOR EVERYONE (Pfe)
ACTIVE TRAVEL NETWORK
TOWN CENTRE - PHASE 1.5
CONSULTATION LAYOUT
SHEET 2 OF 3

Drawing No: TE-PFE-PH1-5-CONSULT-02

Rev: _____

File No: PLACES FOR EVERYONE

