
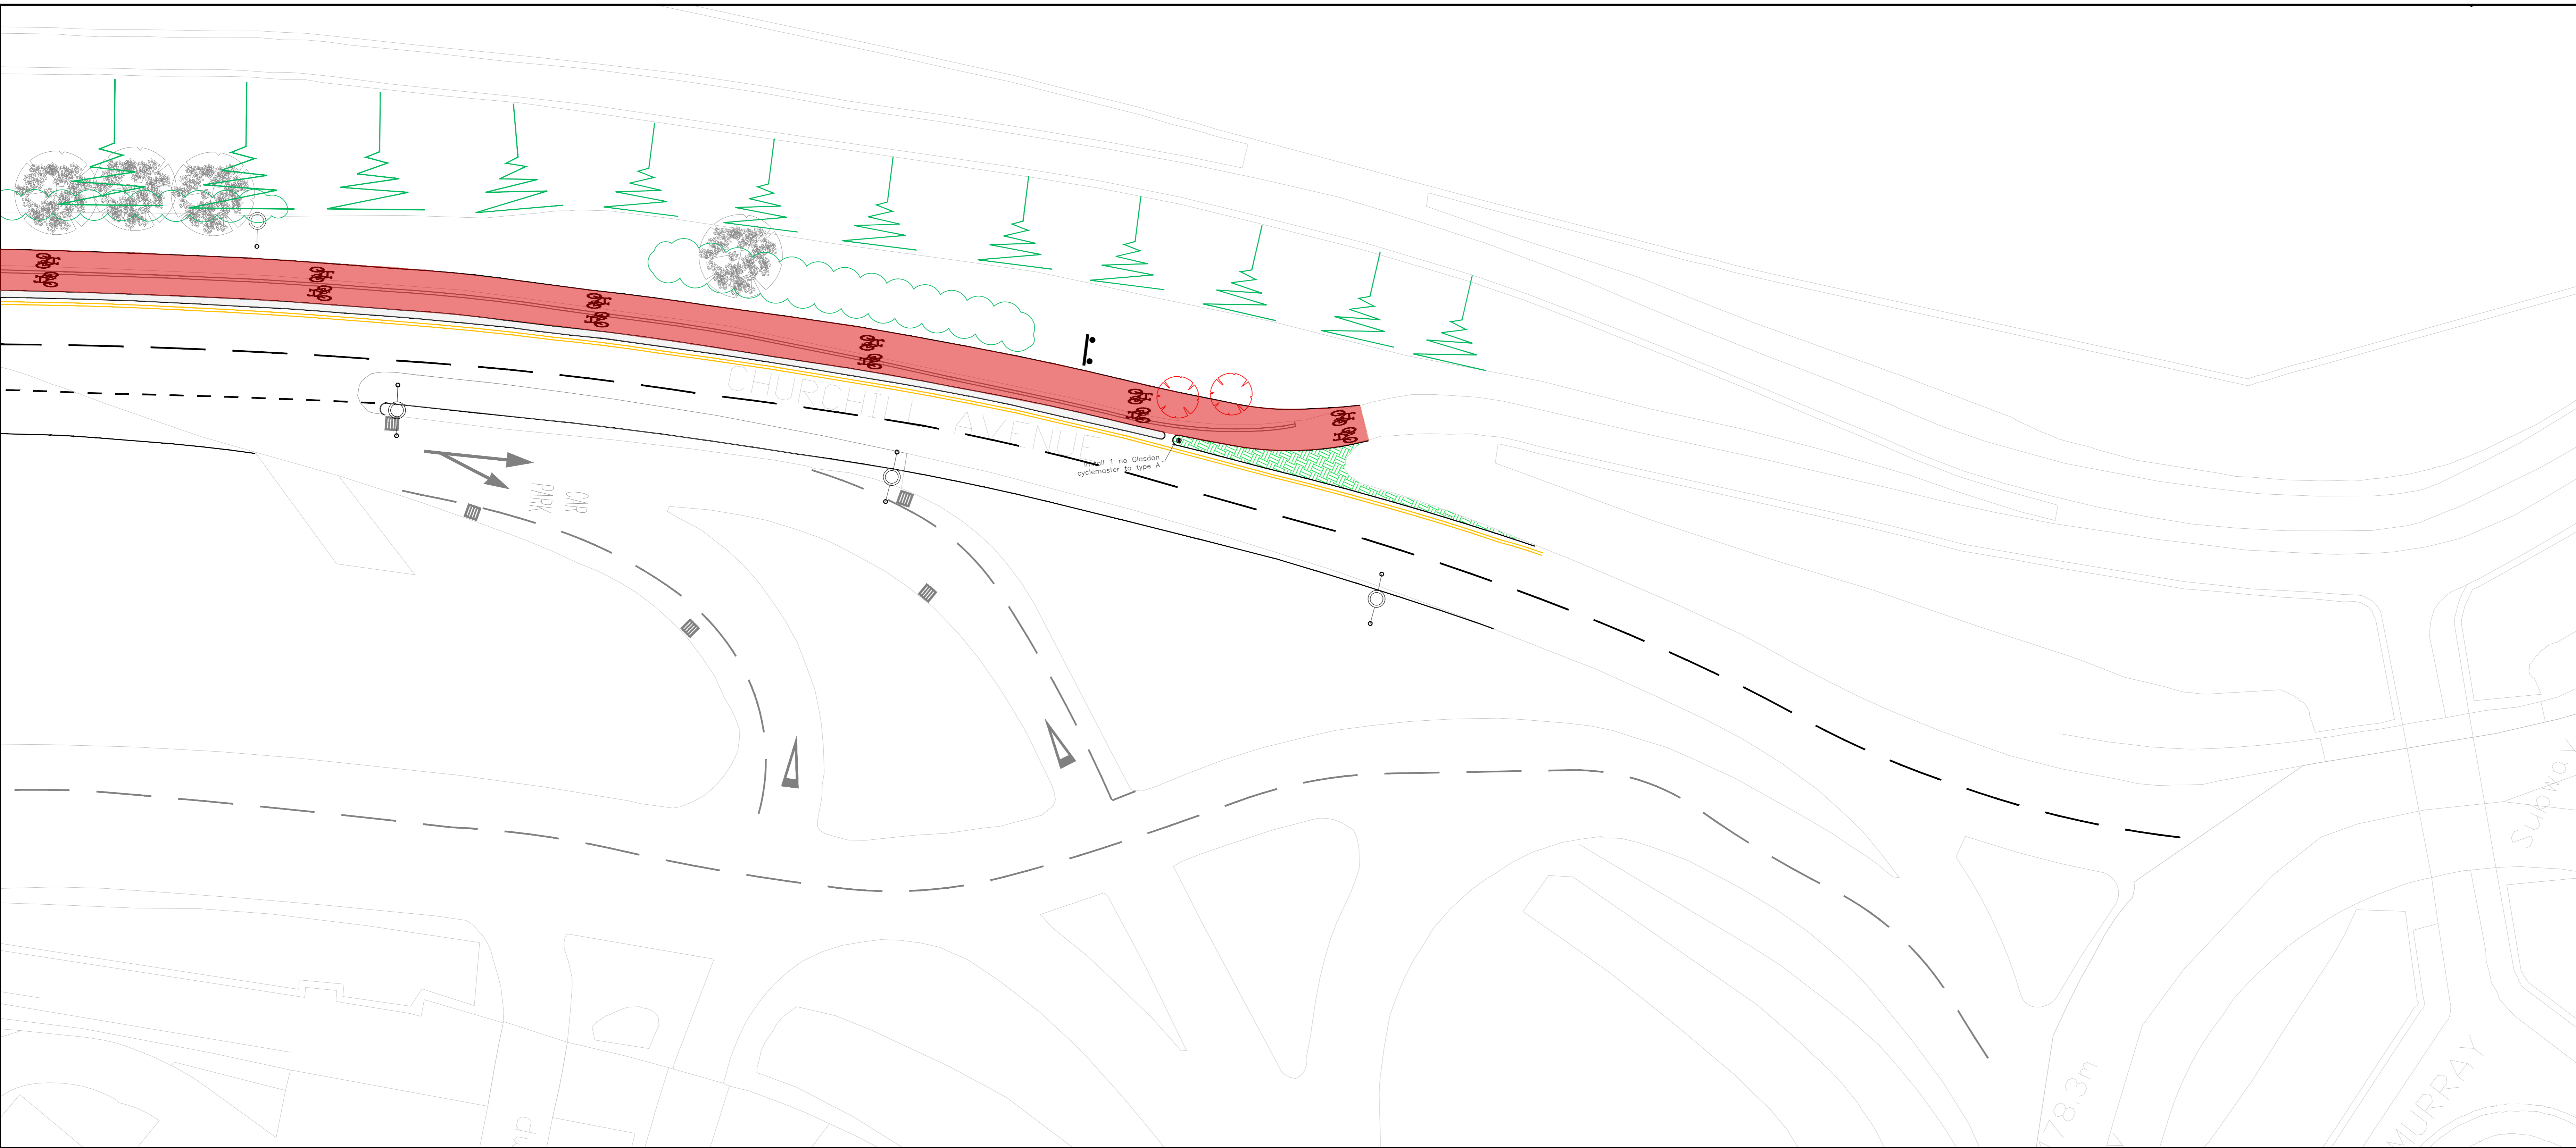


Notes:

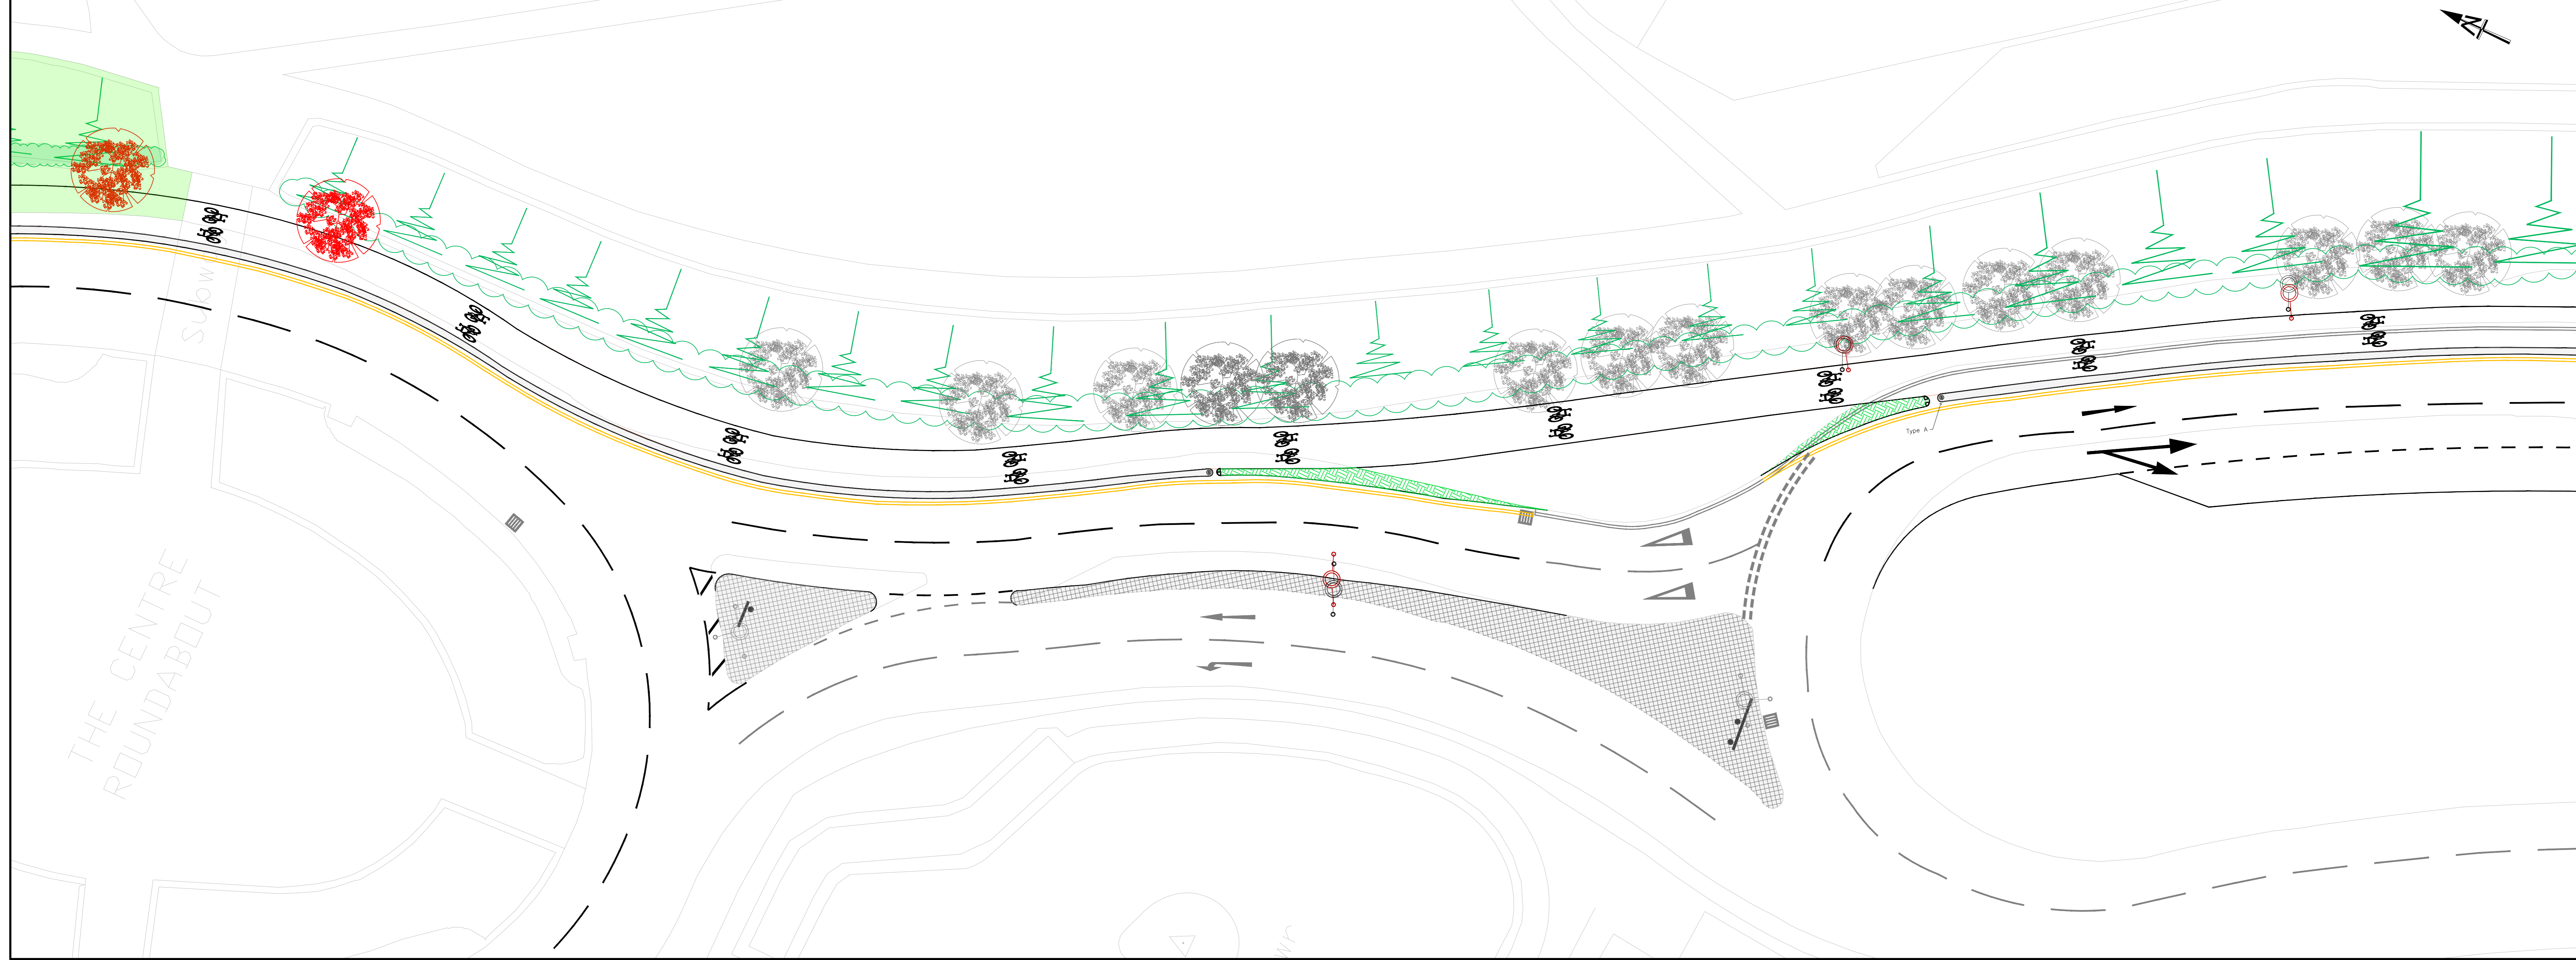

KEY - CONSULTATION

- CYCLE TRACK
- KERB REMOVAL
- NEW KERBLINE
- PEDESTRIAN CROSSING POINT
- TAXI RANK
- DISABLED BAYS

KEY - SIGNING / STREET FURNITURE

- ZEBRA PLANTER
- DECORATIVE PLANTER
- STREETScape SEATING/PLANTER
- GROUND LEVEL PLANTING
HEATHERS, GRASSES, DAISY FLOWER
- TREE (REMOVAL)
- CYCLE STANDS

Rev:	Date:	Revisions	Checked Date:	Appvd Date:

South Lanarkshire Council,
Community and Enterprise Resources

Scale : AS DETAILED Date : NOV 2021

Drawn by : ICL Checked by : ICL

Drawing Status : CONSULT Approved by : SL

Head of Roads and Transportation:
Caird MacKay, B.Sc. MCITM, F.I.C.E.

154 Montrose Crescent, Hamilton, ML3 6LB

PLACES FOR EVERYONE (Pfe)
ACTIVE TRAVEL NETWORK
TOWN CENTRE - PHASE 1.5
CONSULTATION LAYOUT
SHEET 3 OF 3

Drawing No: TE-PFE-PH1-5-CONSULT-03

Rev: File No: PLACES FOR EVERYONE

